



Area Schedule (Gross Building)	
Name	Area
Unit	121 m ²
Patio	29 m ²
Garage	42 m ²
Entrance	4 m ²
Grand total	195 m ²



No.	Description	Date

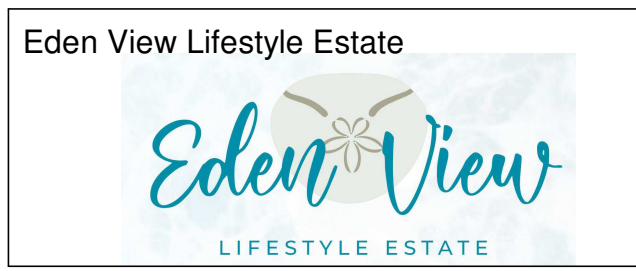


Two Bedroom Unit Mirrored (Double Garage Rotated) - Floor Plan		
Project number	21-08C	2M-GR_GA5-01
Date	2023-07-11	
Drawn by	GE	
Checked by	JPS	
Scale		1 : 75

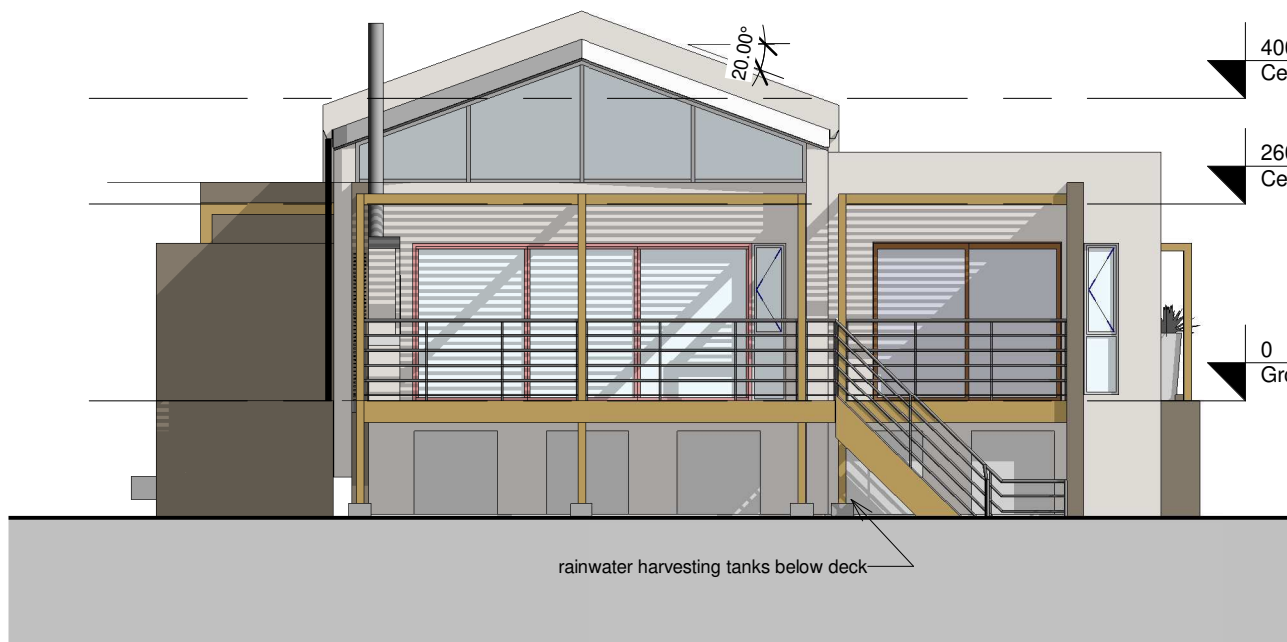


1 Front Elevation
1 : 100



2 Side Elevation - 01
1 : 100

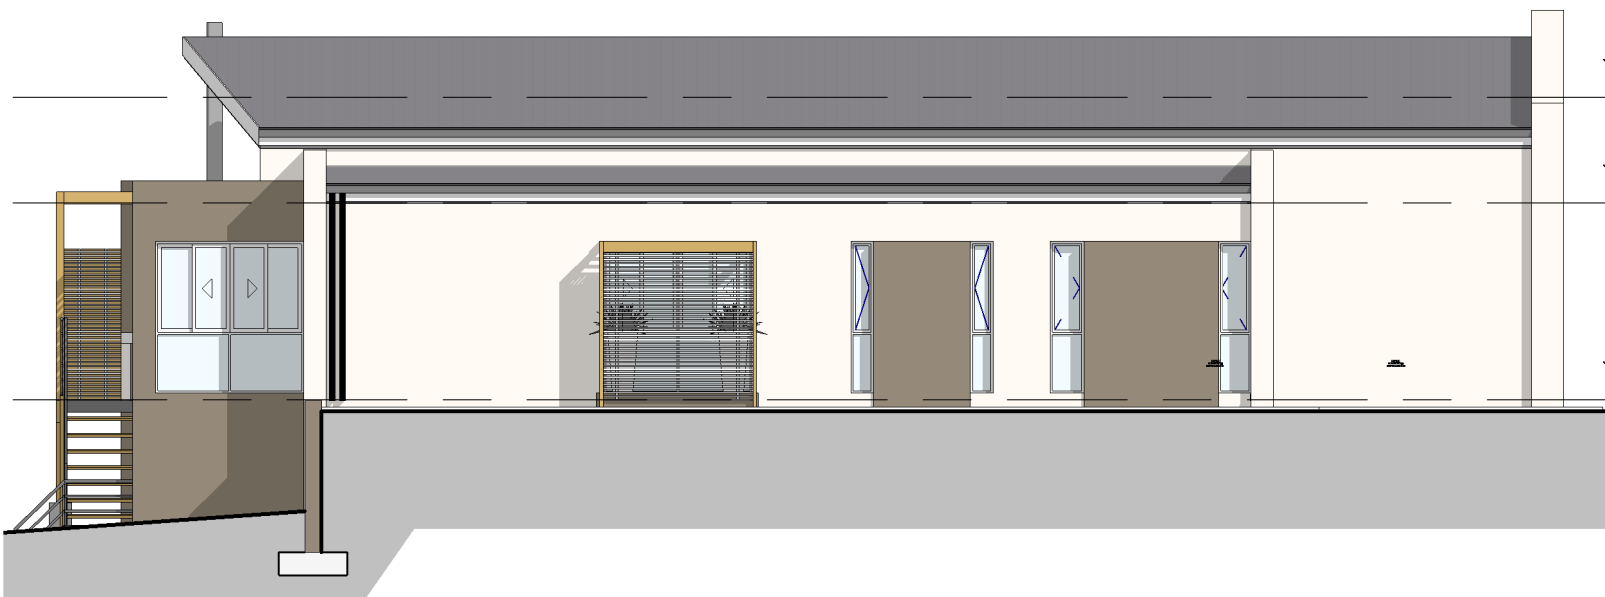


3 Side Elevation - 02
1 : 100

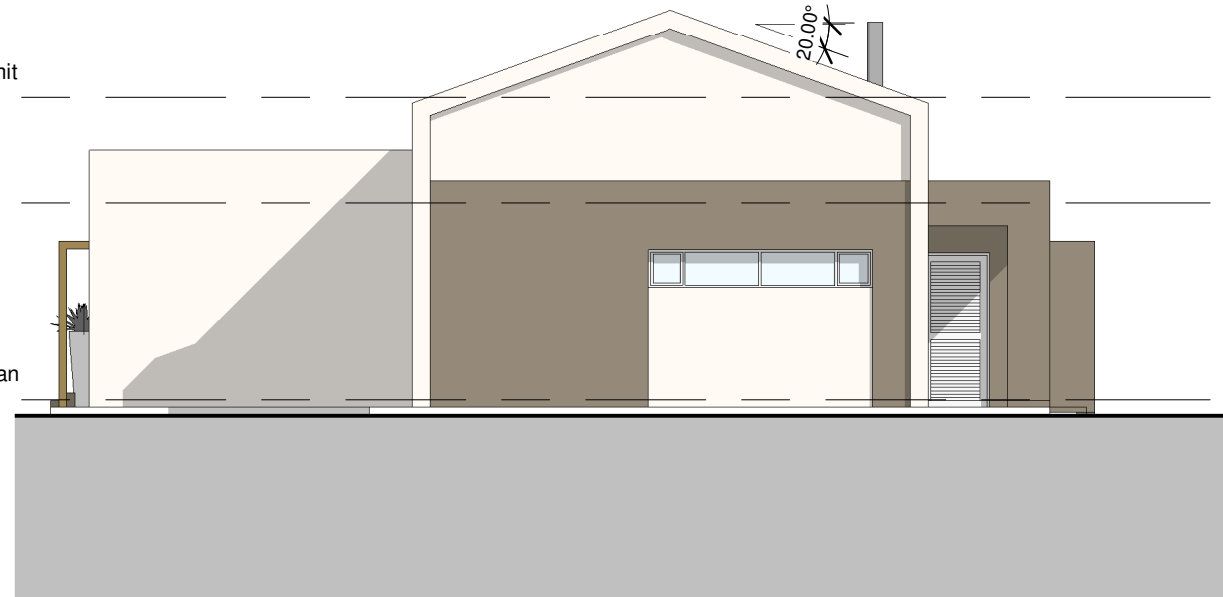

4 Street Elevation
1 : 100

STUDIO D'ARC
ARCHITECTS

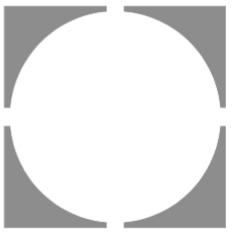

No.	Description	Date

Eden View Lifestyle Estate



Two Bedroom Unit Mirrored (Double Garage Rotated) - Elevations		2M-GR_GA5-02
Project number	21-08C	
Date	2023-07-11	
Drawn by	GE	
Checked by	JPS	Scale 1 : 100