




Area Schedule (Gross Building)	
Name	Area
Unit	121 m <sup>2</sup>
Patio	29 m <sup>2</sup>
Garage	42 m <sup>2</sup>
Entrance	4 m <sup>2</sup>
Grand total	195 m <sup>2</sup>



No.	Description	Date




Eden View Lifestyle Estate			Two Bedroom Unit Mirrored (Double Garage) - Floor Plan	
Project number	21-08C	2M_GA5-01	Scale 1 : 75	
Date	2023-07-11			
Drawn by	GE			
Checked by	JPS			

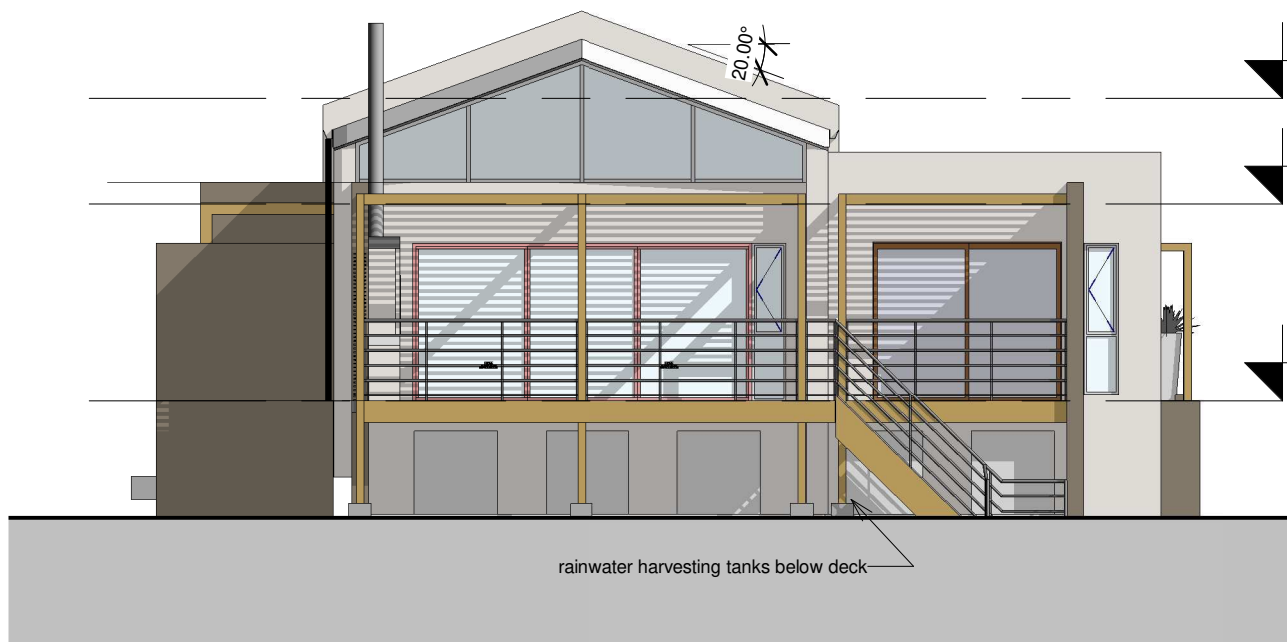


1 Front Elevation  
1 : 100



2 Side Elevation - 01  
1 : 100

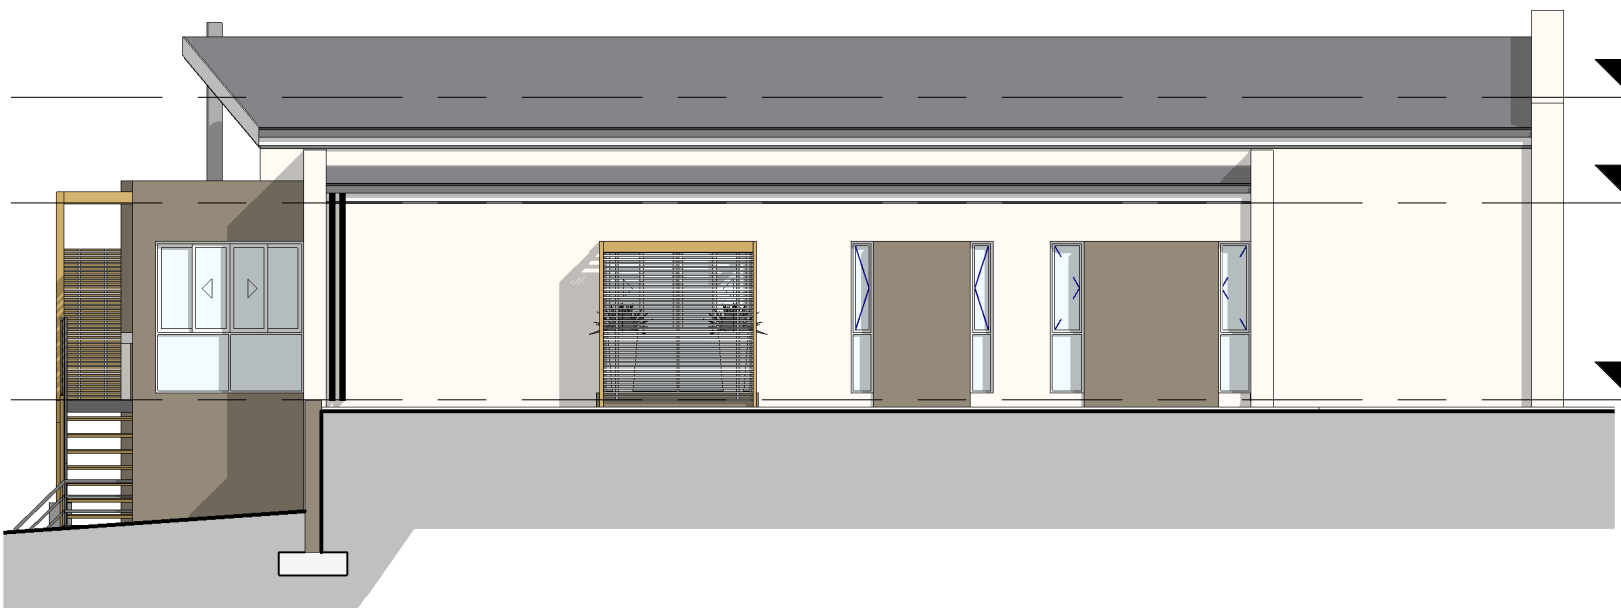


3 Side Elevation - 02  
1 : 100

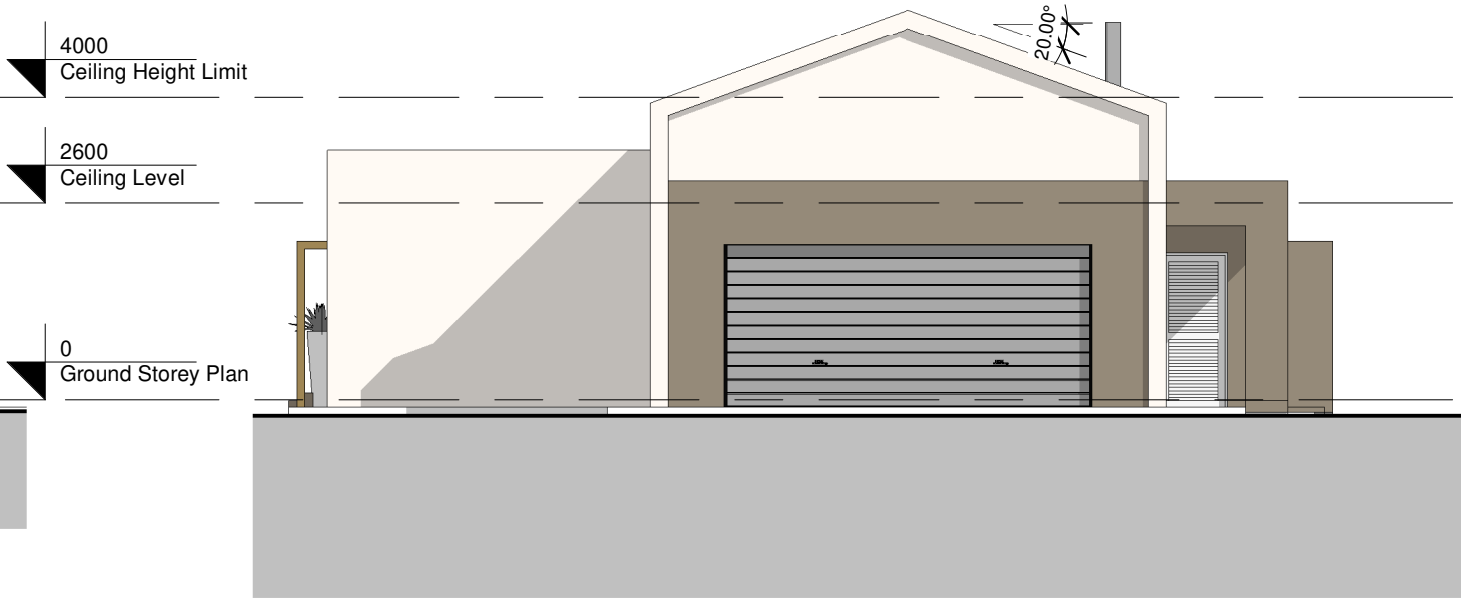

4 Street Elevation  
1 : 100



No.	Description	Date

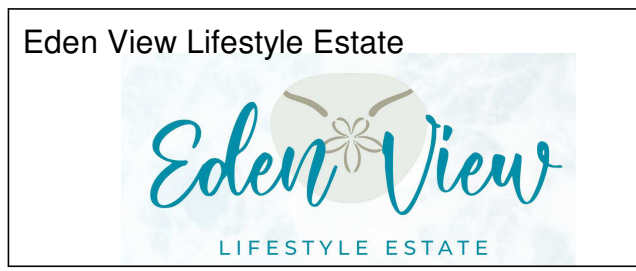

Eden View Lifestyle Estate		Two Bedroom Unit Mirrored (Double Garage) - Elevations	
Project number	21-08C	<b>2M_GA5-02</b>	
Date	2023-07-11		
Drawn by	GE		
Checked by	JPS		
		Scale	1 : 100