




Name	Area
Unit	121 m <sup>2</sup>
Patio	29 m <sup>2</sup>
Garage	42 m <sup>2</sup>
Entrance	4 m <sup>2</sup>
Grand total	195 m <sup>2</sup>

**Studio D'ARC**  
ARCHITECTS

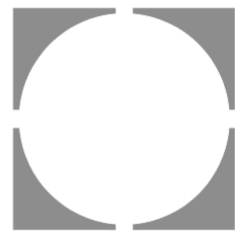

No.	Description	Date

Eden View Lifestyle Estate




Two Bedroom Unit (Double Garage) - Floor Plan


Project number	21-08C
Date	2023-07-11
Drawn by	GE
Checked by	JPS

**2\_GA5-01**


Scale 1 : 75

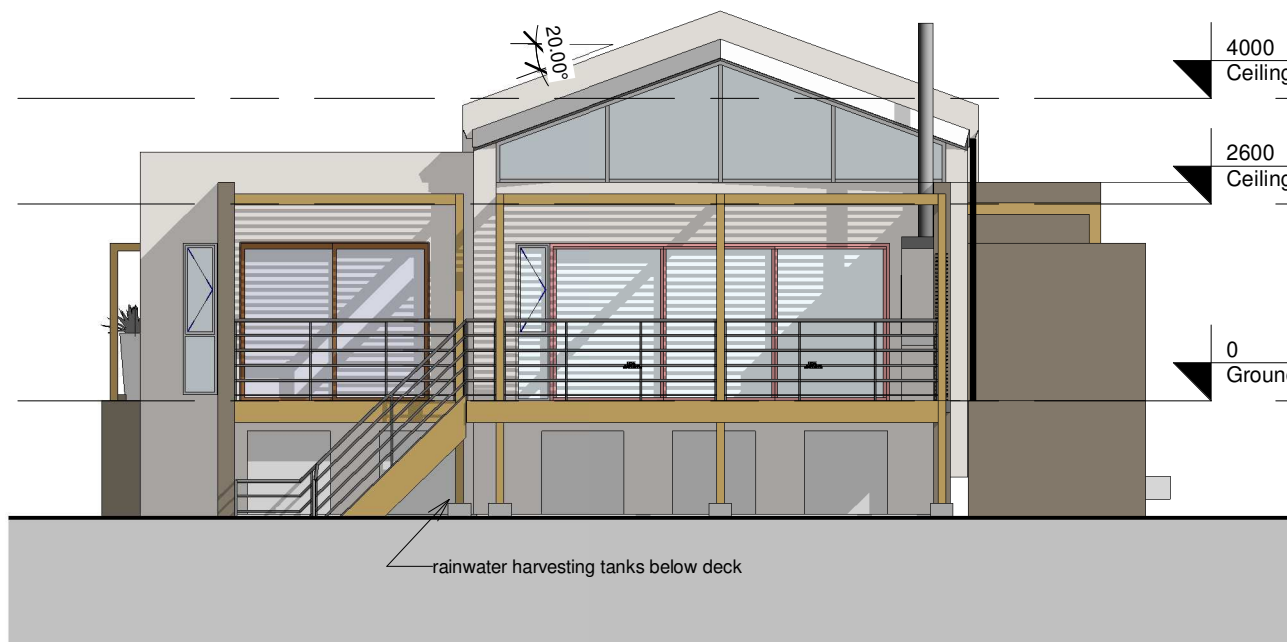

1 Front Elevation  
1 : 100

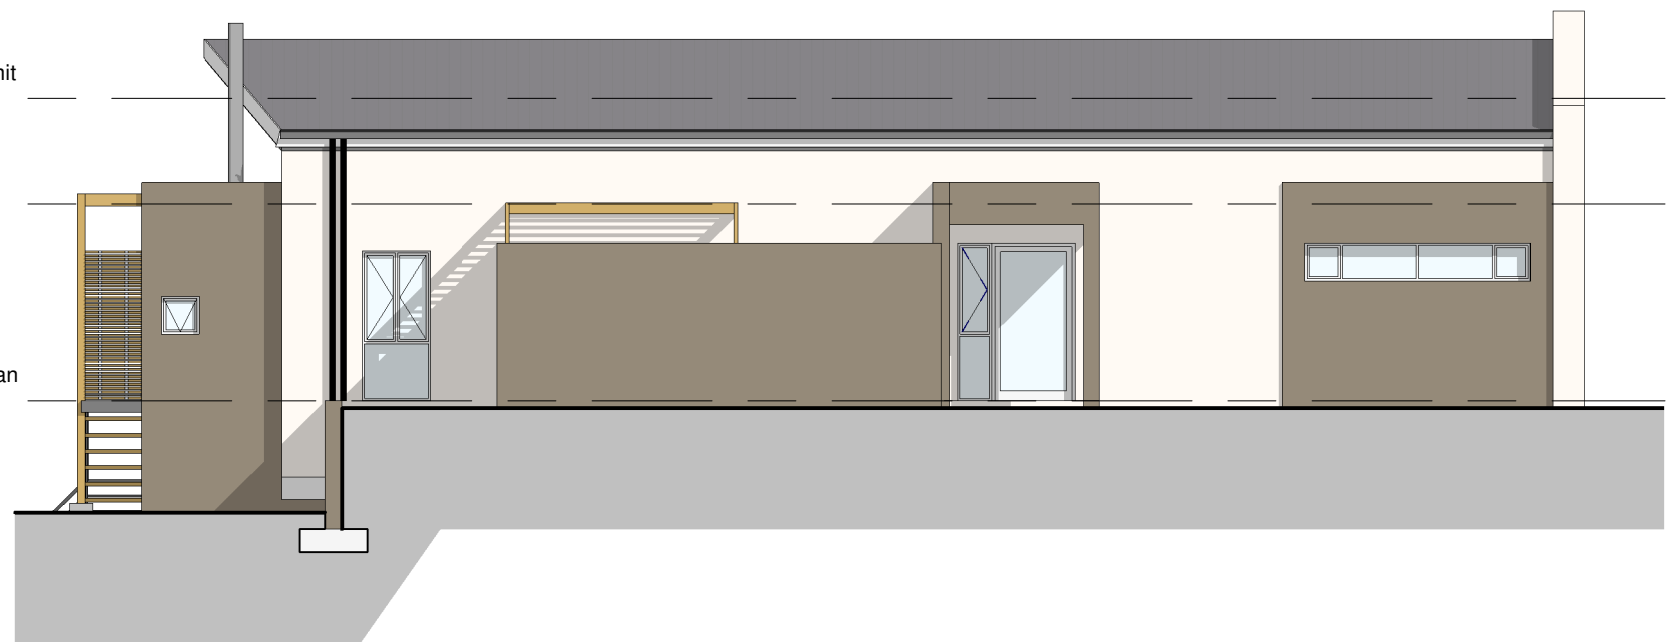

2 Side Elevation - 01  
1 : 100

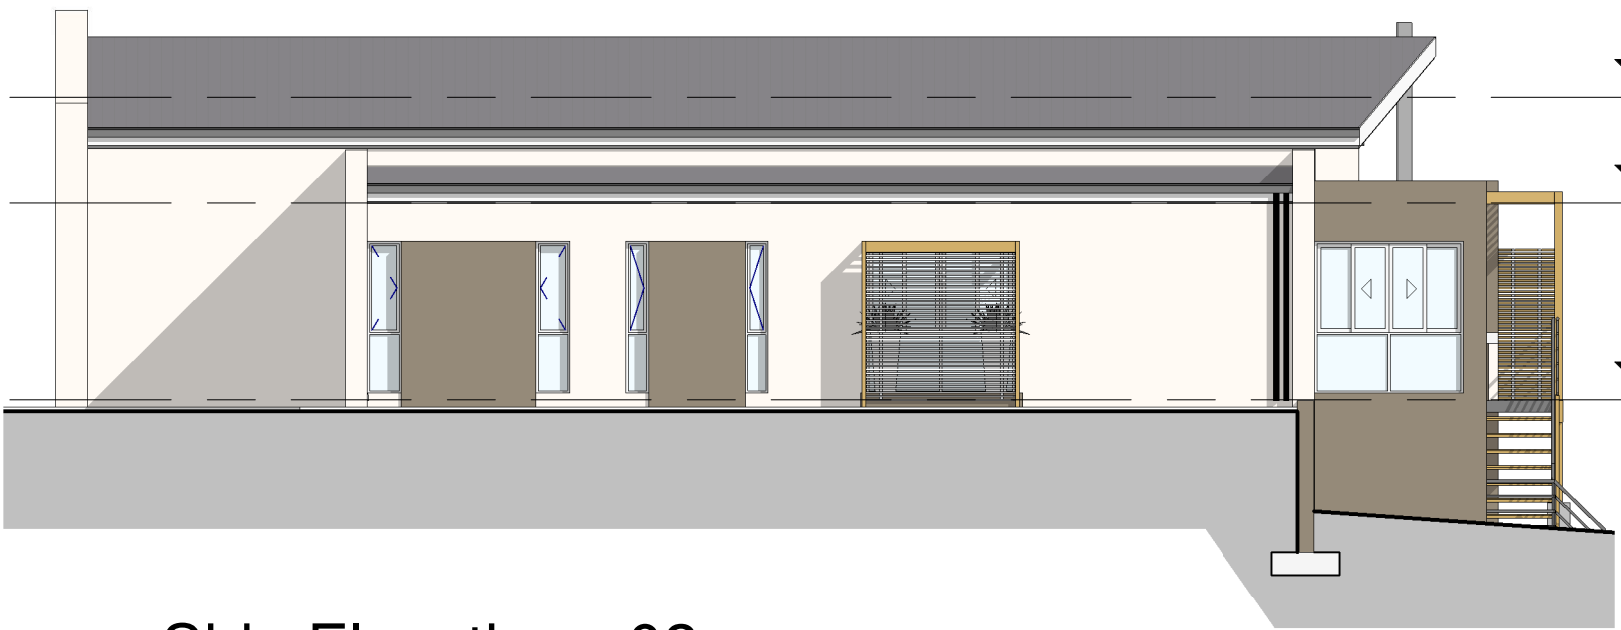


3 Side Elevation - 02  
1 : 100



4 Street Elevation  
1 : 100

**STUDIO D'ARC**  
ARCHITECTS

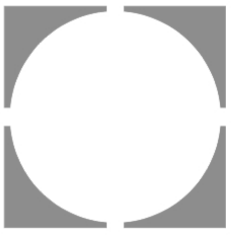

No.	Description	Date

Eden View Lifestyle Estate



Two Bedroom Unit (Double Garage) - Elevations

Project number	21-08C
Date	2023-07-11
Drawn by	GE
Checked by	JPS

2\_GA5-02

Scale 1 : 100