

Area Schedule (Gross Building)	
Name	Area
Unit	135 m <sup>2</sup>
Patio	29 m <sup>2</sup>
Garage	41 m <sup>2</sup>
Entrance	4 m <sup>2</sup>
Grand total	208 m <sup>2</sup>




No.	Description	Date




Two Bedroom + Study Unit (Double Garage Rotated) - Floor Plan		2bGR_GA5-01
Project number	21-08C	
Date	2023-07-11	
Checked by	JPS	
Drawn by	GE	Scale
		1 : 75




**1** Front Elevation  
1 : 100

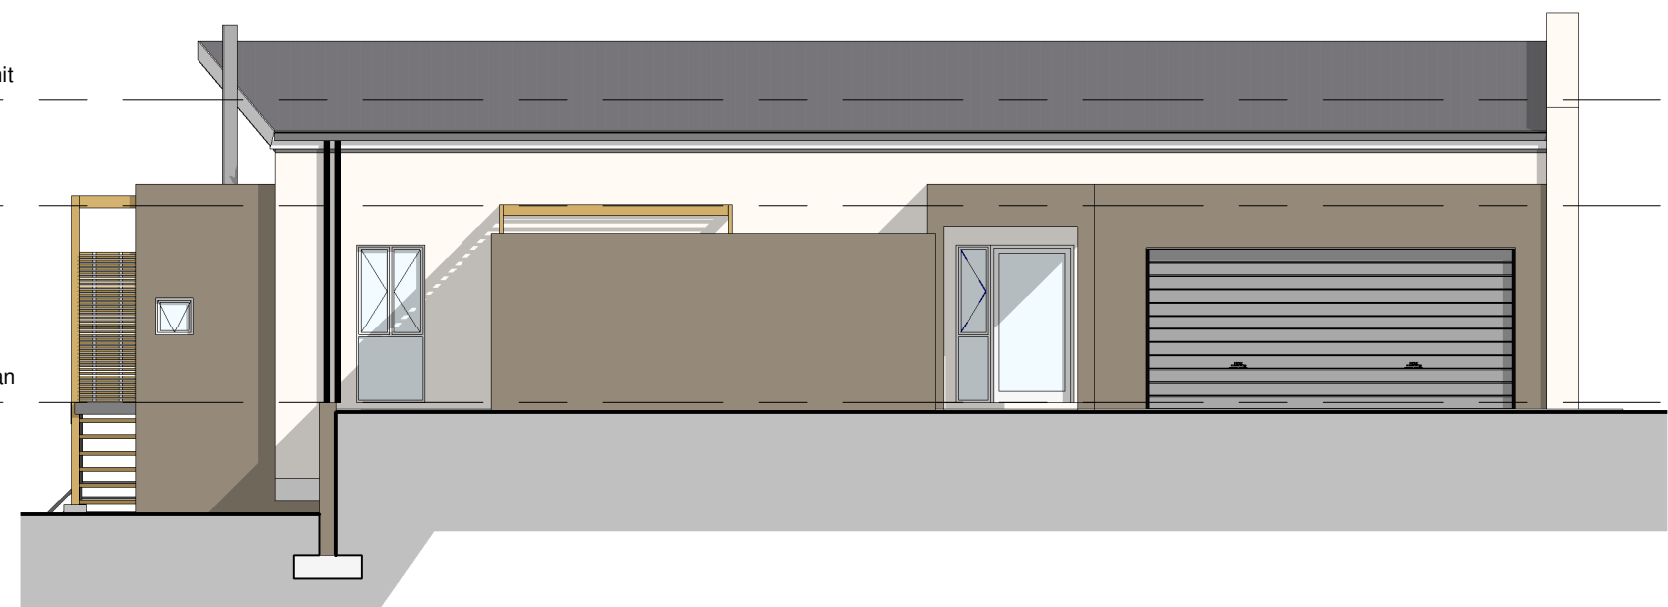

**2** Side Elevation - 01  
1 : 100

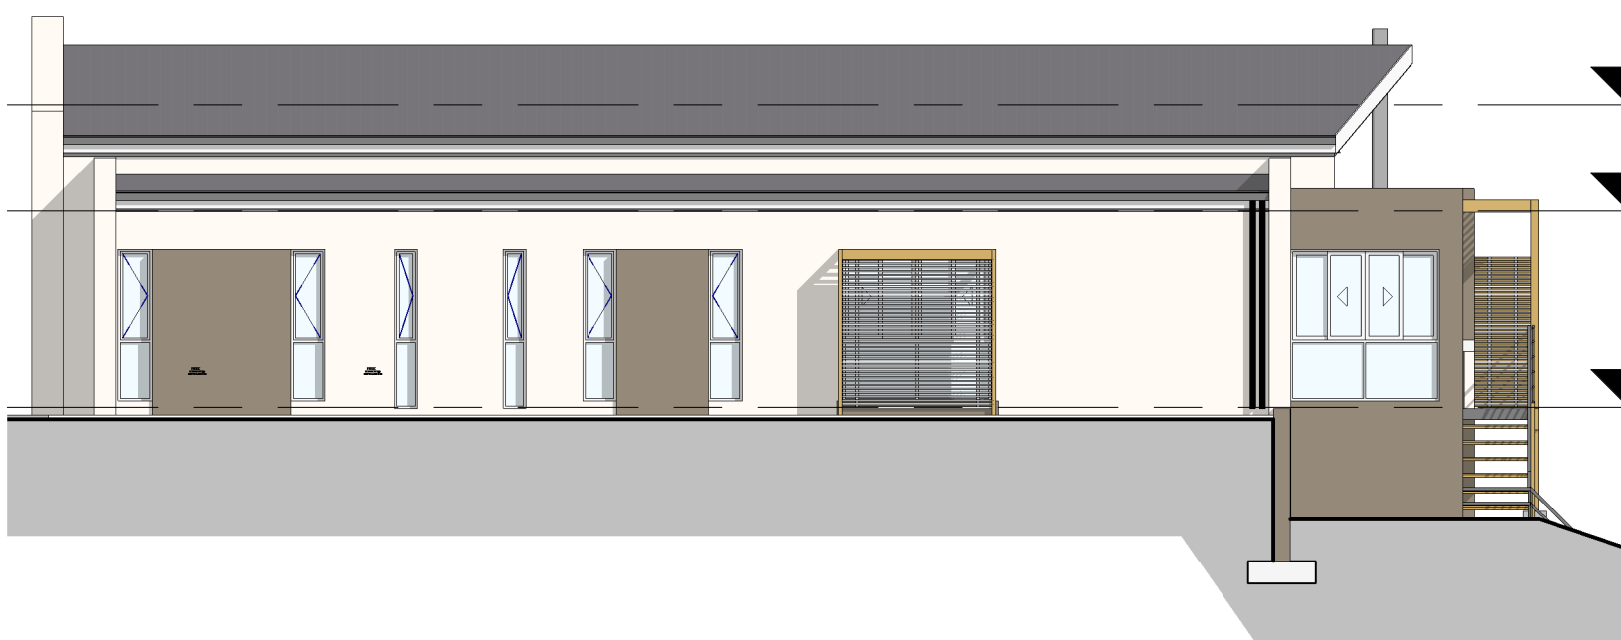


**3** Side Elevation - 02  
1 : 100

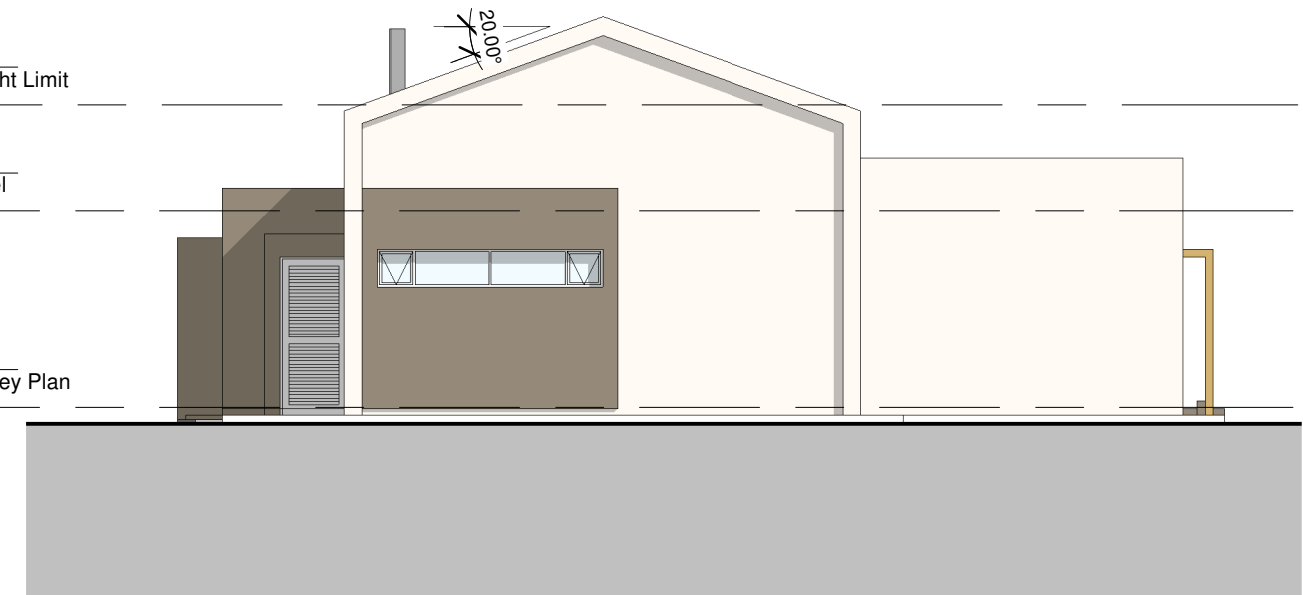

**4** Street Elevation  
1 : 100

**STUDIO D'ARC**  
ARCHITECTS

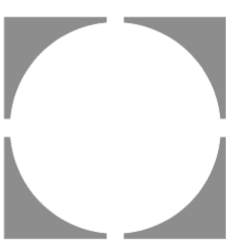

No.	Description	Date

Eden View Lifestyle Estate

Two Bedroom + Study Unit (Double Garage Rotated) - Elevations		
Project number	21-08C	<b>2bGR_GA5-02</b>
Date	2023-07-11	
Drawn by	GE	
Checked by	JPS	
Scale		1 : 100