


Area Schedule (Gross Building)	
Name	Area
Unit	135 m ²
Patio	29 m ²
Garage	41 m ²
Entrance	4 m ²
Grand total	208 m²



No.	Description	Date



Two Bedroom + Study Unit Mirrored (Double Garage) - Floor Plan		2bM_GA5-01
Project number	21-08C	
Date	2023-07-11	
Drawn by	GE	
Checked by	JPS	Scale 1 : 75

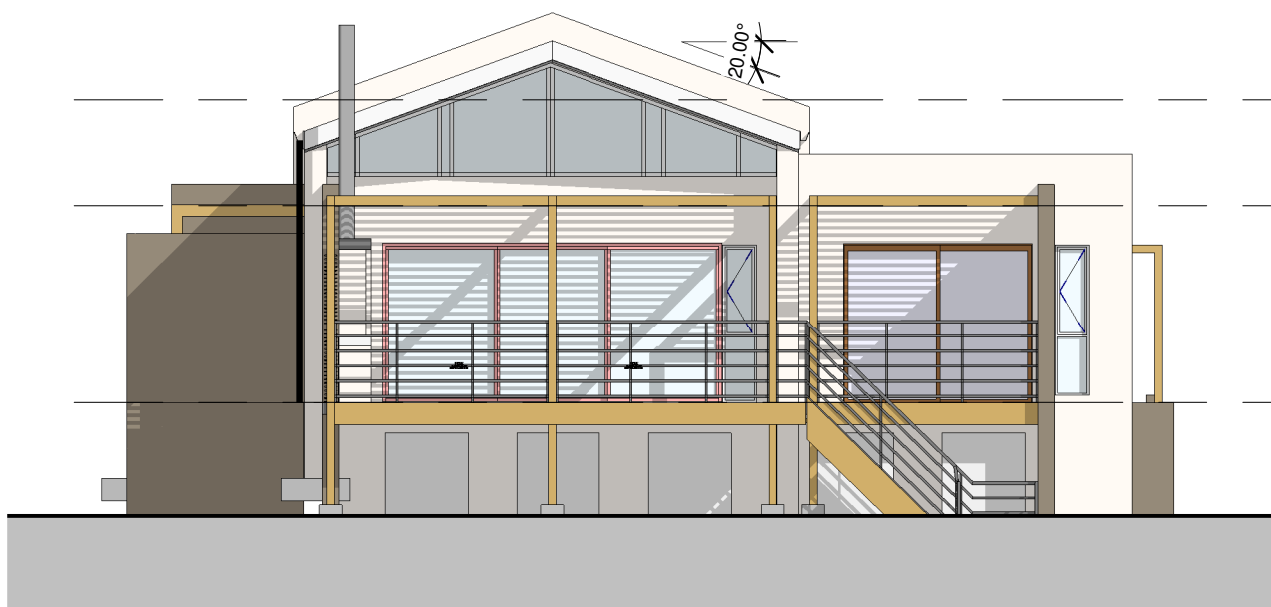


1 Front Elevation
1 : 100



2 Side Elevation - 01
1 : 100




3 Side Elevation - 02
1 : 100

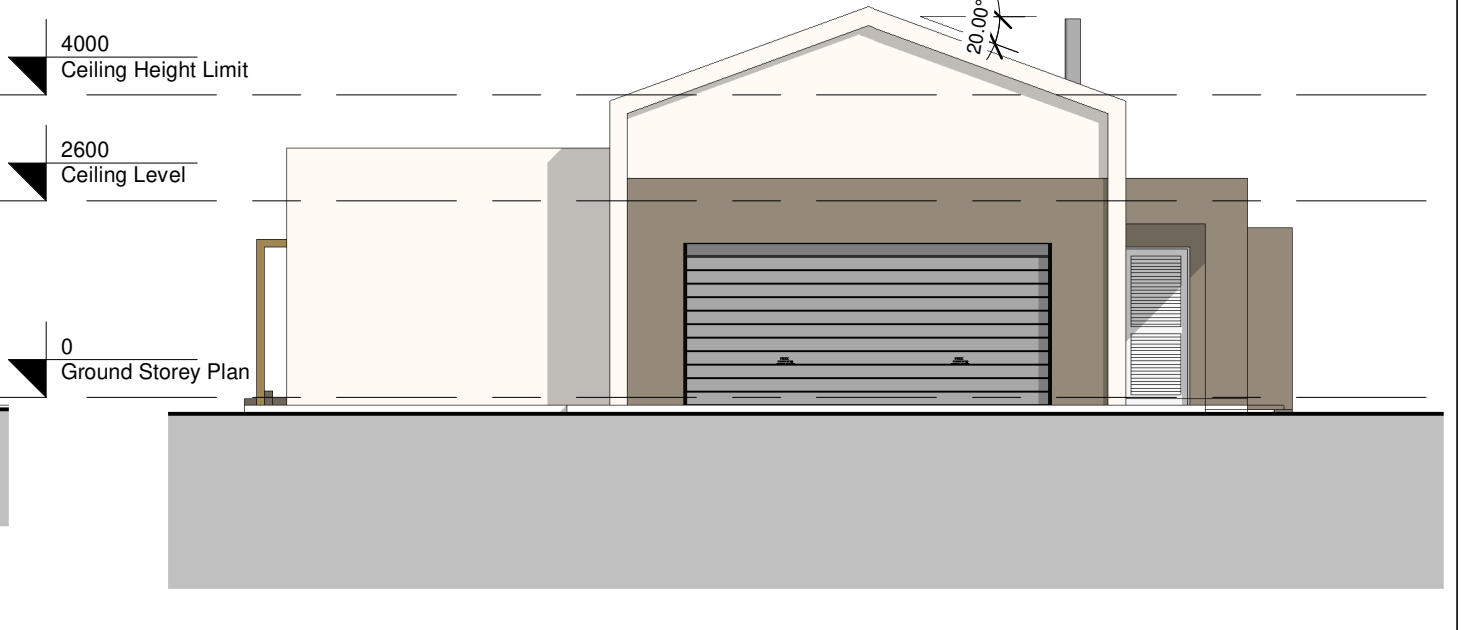

4 Street Elevation
1 : 100



No.	Description	Date

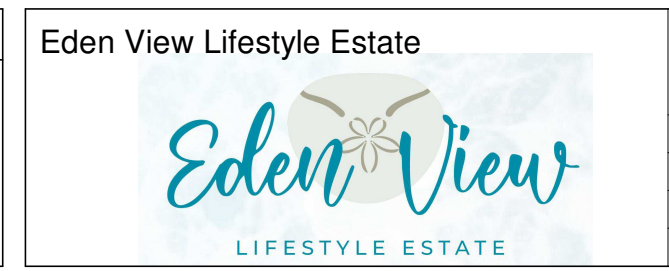

Eden View Lifestyle Estate		Two Bedroom + Study Unit Mirrored (Double Garage) - Elevations	
Project number	21-08C	2bM_GA5-02	
Date	2023-07-11		
Drawn by	GE		
Checked by	JPS		
		Scale	1 : 100