

Area Schedule (Gross Building)	
Name	Area
Unit	135 m <sup>2</sup>
Patio	29 m <sup>2</sup>
Garage	41 m <sup>2</sup>
Entrance	4 m <sup>2</sup>
Grand total	208 m <sup>2</sup>




No.	Description	Date




Eden View Lifestyle Estate		Two Bedroom + Study Unit (Double Garage) - Floor Plan	
Project number	21-08C	2b_GA5-01	
Date	2023-07-11		
Drawn by	GE		
Checked by	JPS		
Scale		1 : 75	




**1** Front Elevation  
1 : 100

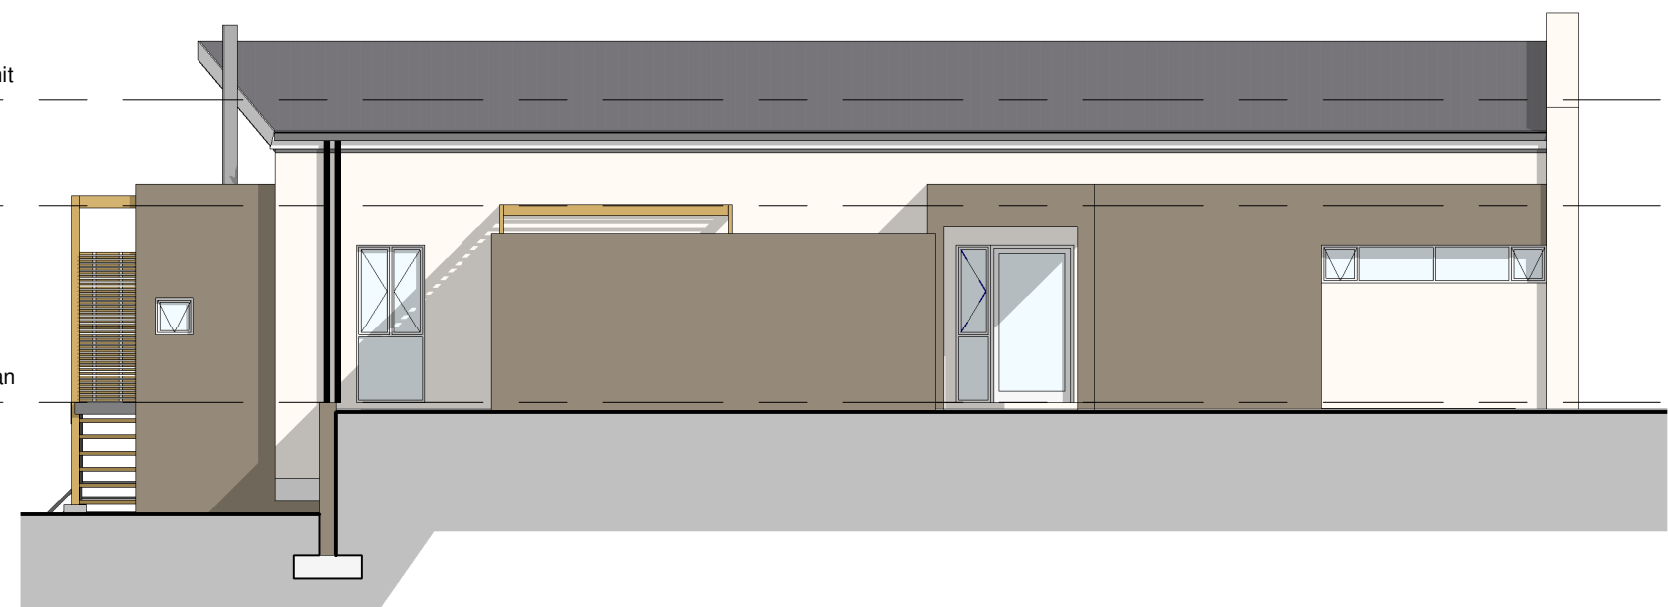

**2** Side Elevation - 01  
1 : 100

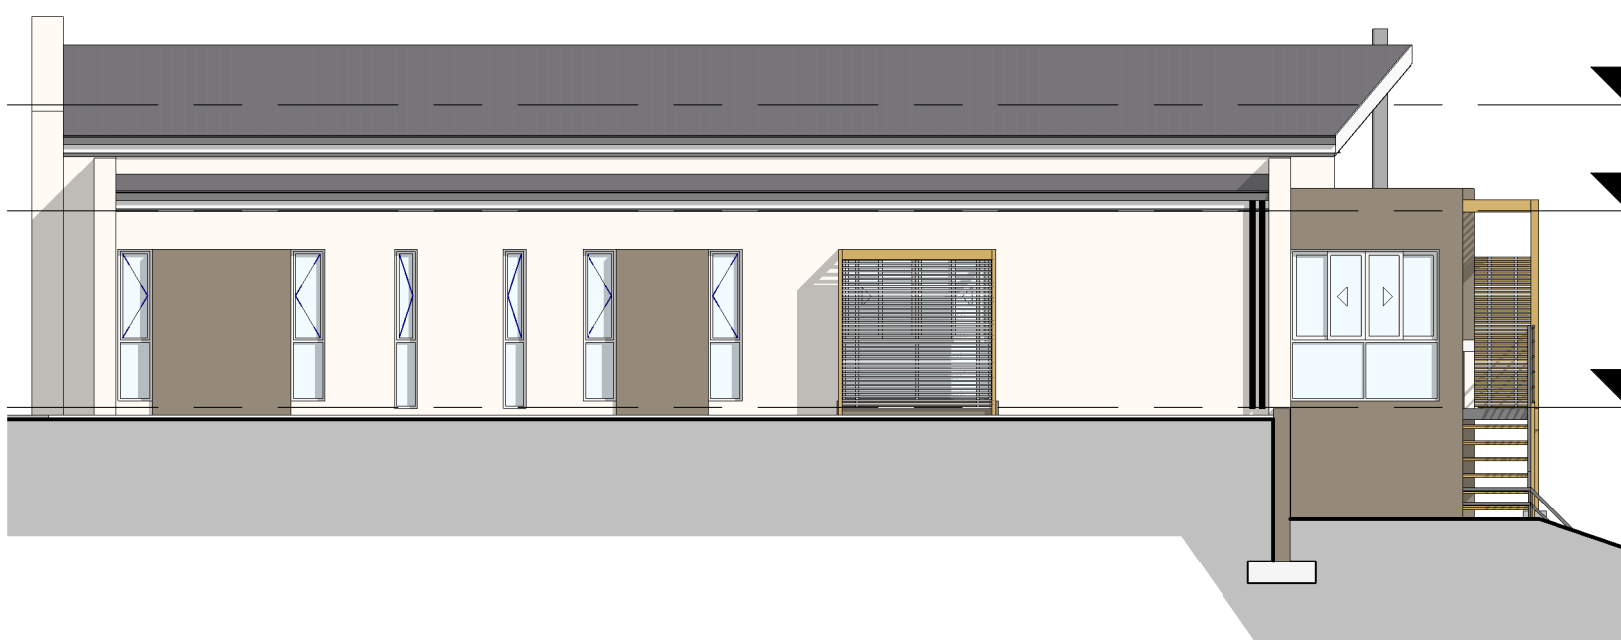

**3** Side Elevation - 02  
1 : 100

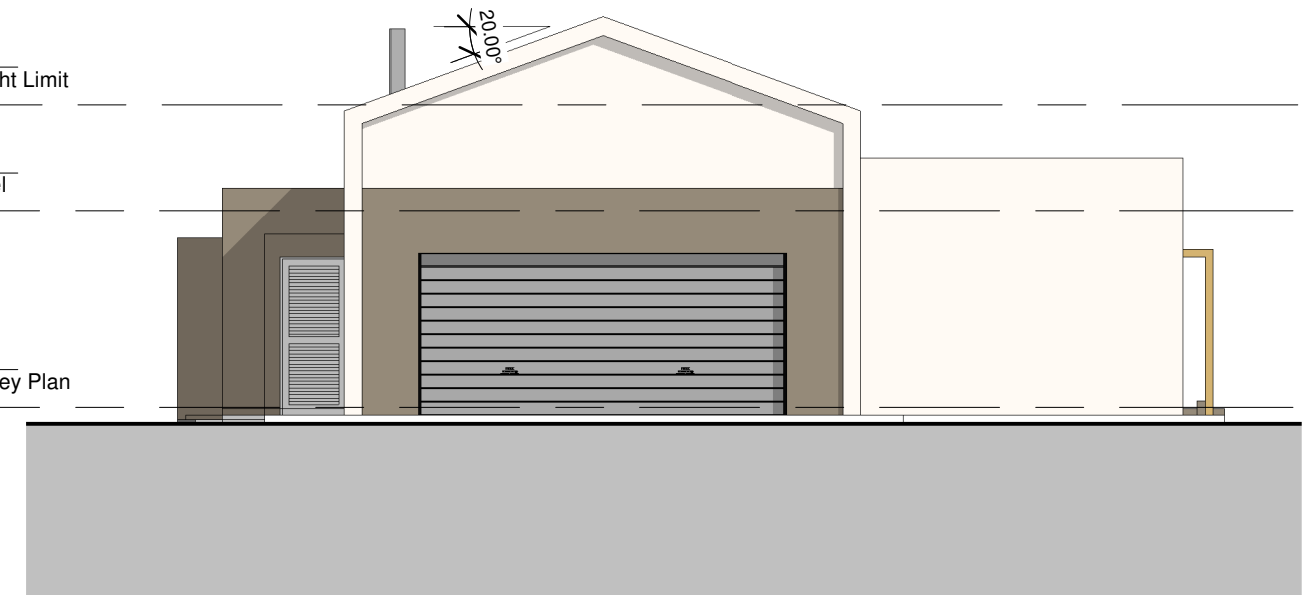

**4** Street Elevation  
1 : 100



No.	Description	Date



Eden View Lifestyle Estate		Two Bedroom + Study Unit (Double Garage) - Elevations	
Project number	21-08C	<b>2b_GA5-02</b>	
Date	2023-07-11		
Drawn by	GE		
Checked by	JPS		
		Scale	1 : 100