




Area Schedule (Gross Building)	
Name	Area
Unit	104 m ²
Patio	14 m ²
Entrance	3 m ²
Carport	19 m ²
Grand Total	140 m²




No.	Description	Date




Eden View Lifestyle Estate		Two Bedroom Unit (Semi-Detached) Mirrored - Rotated Carport - Floor Plan	
Project number	21-08C	2cM-RC_GA5-01	
Date	2023-07-11		
Drawn by	GE		
Checked by	JPS		
Scale		1 : 75	

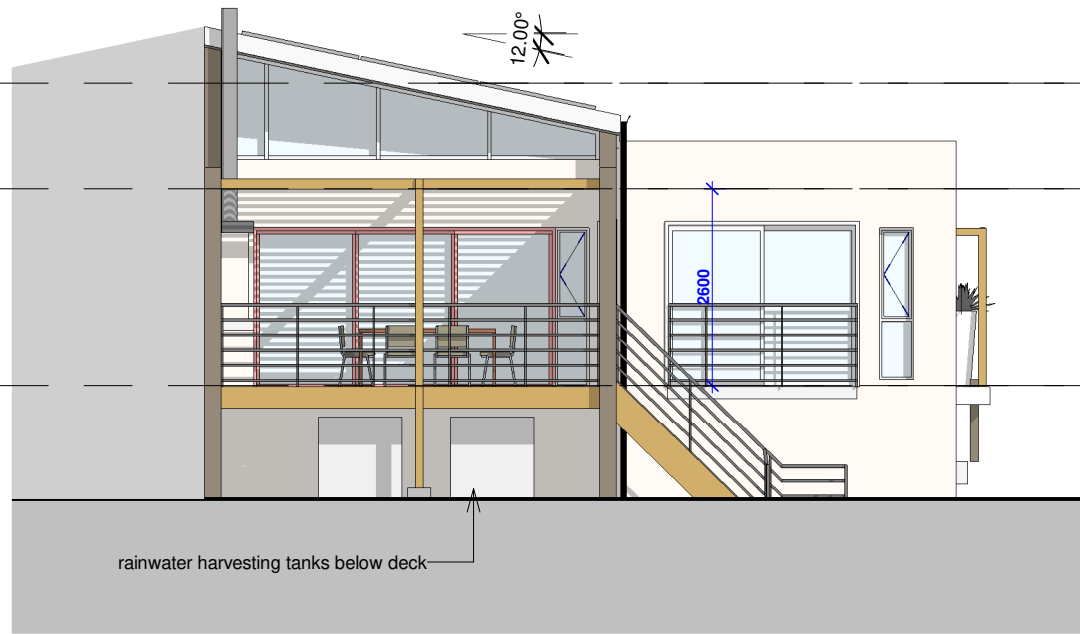

1 Front Elevation
1 : 100

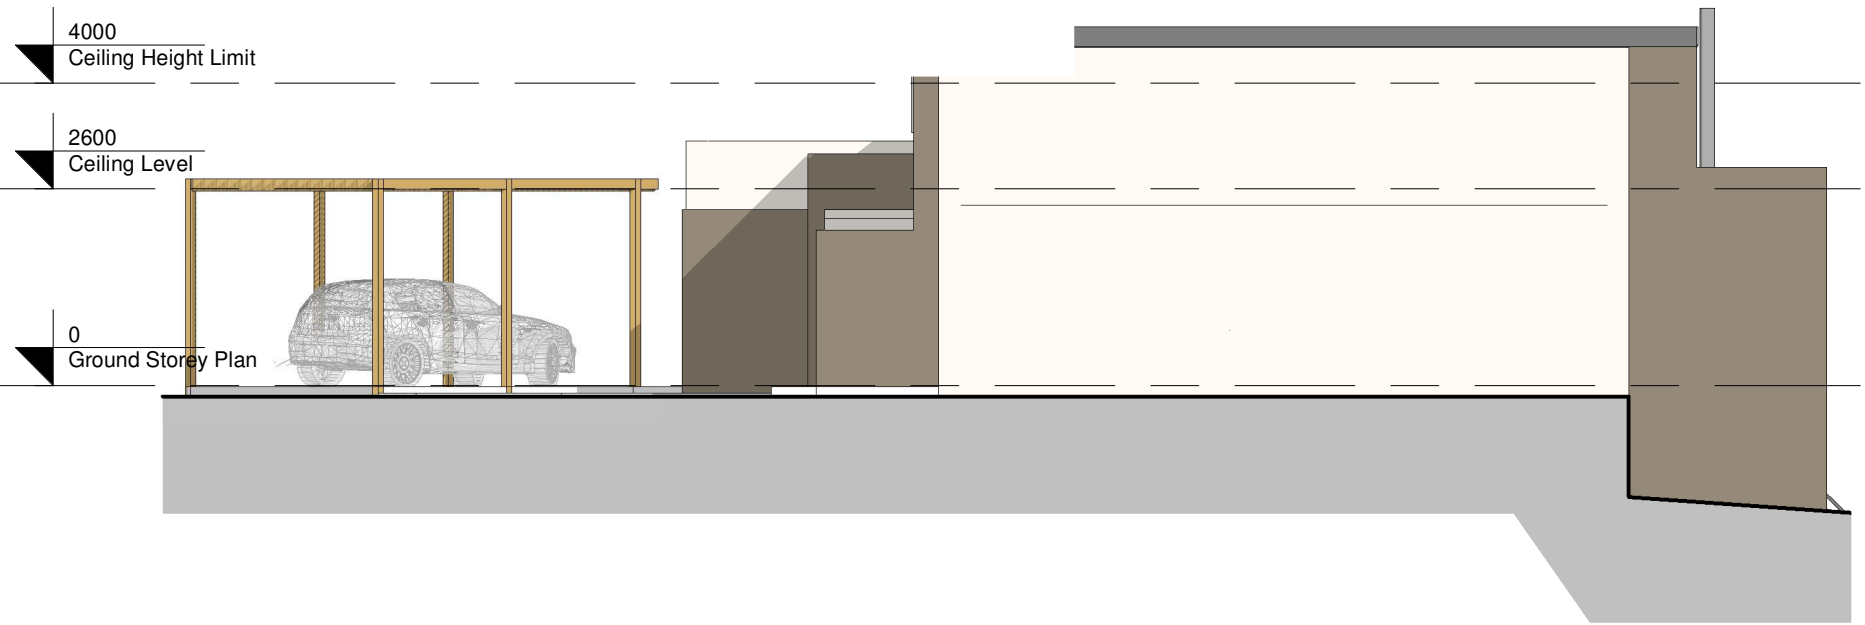

2 Side Elevation - 01
1 : 100

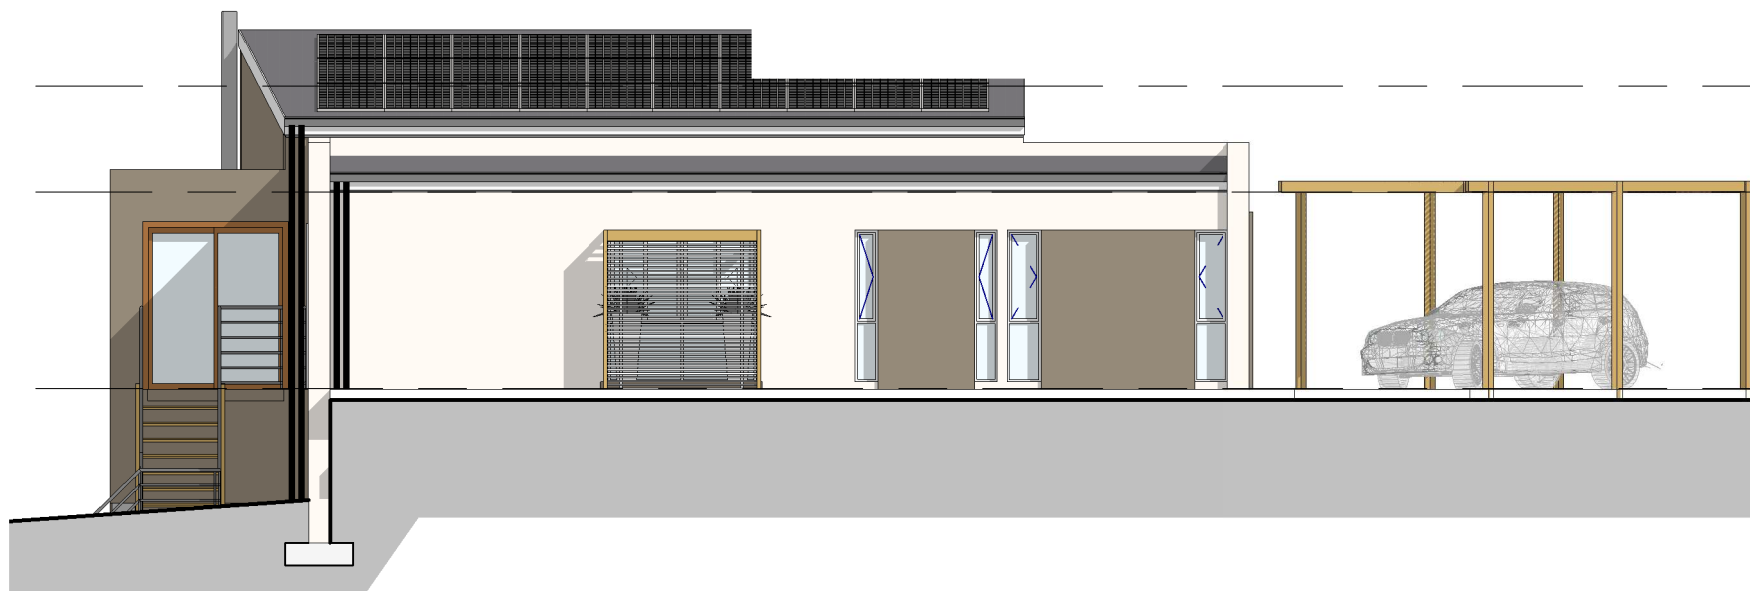

3 Side Elevation - 02
1 : 100



4 Street Elevation
1 : 100



No.	Description	Date



Eden View Lifestyle Estate		Two Bedroom Unit (Semi-Detached) Mirrored - Rotated Carport - Elevations	
Project number	21-08C	2cM-RC_GA5-02	Scale 1 : 100
Date	2023-07-11		
Drawn by	GE		
Checked by	JPS		