



| Area Schedule (Gross Building) | |
|--------------------------------|--------------------|
| Name | Area |
| Unit | 104 m ² |
| Patio | 14 m ² |
| Entrance | 3 m ² |
| Carport | 19 m ² |
| Grand Total | 140 m ² |




| No. | Description | Date |
|-----|-------------|------|
| | | |



| | | | |
|----------------------------|------------|--|--|
| Eden View Lifestyle Estate | | Two Bedroom Unit Mirrored (Semi-Detached) - Floor Plan | |
| Project number | 21-08C | 2cM_GA5-01 | |
| Date | 2023-07-11 | | |
| Drawn by | GE | | |
| Checked by | JPS | | |
| Scale | | 1 : 75 | |




1 Front Elevation
1 : 100

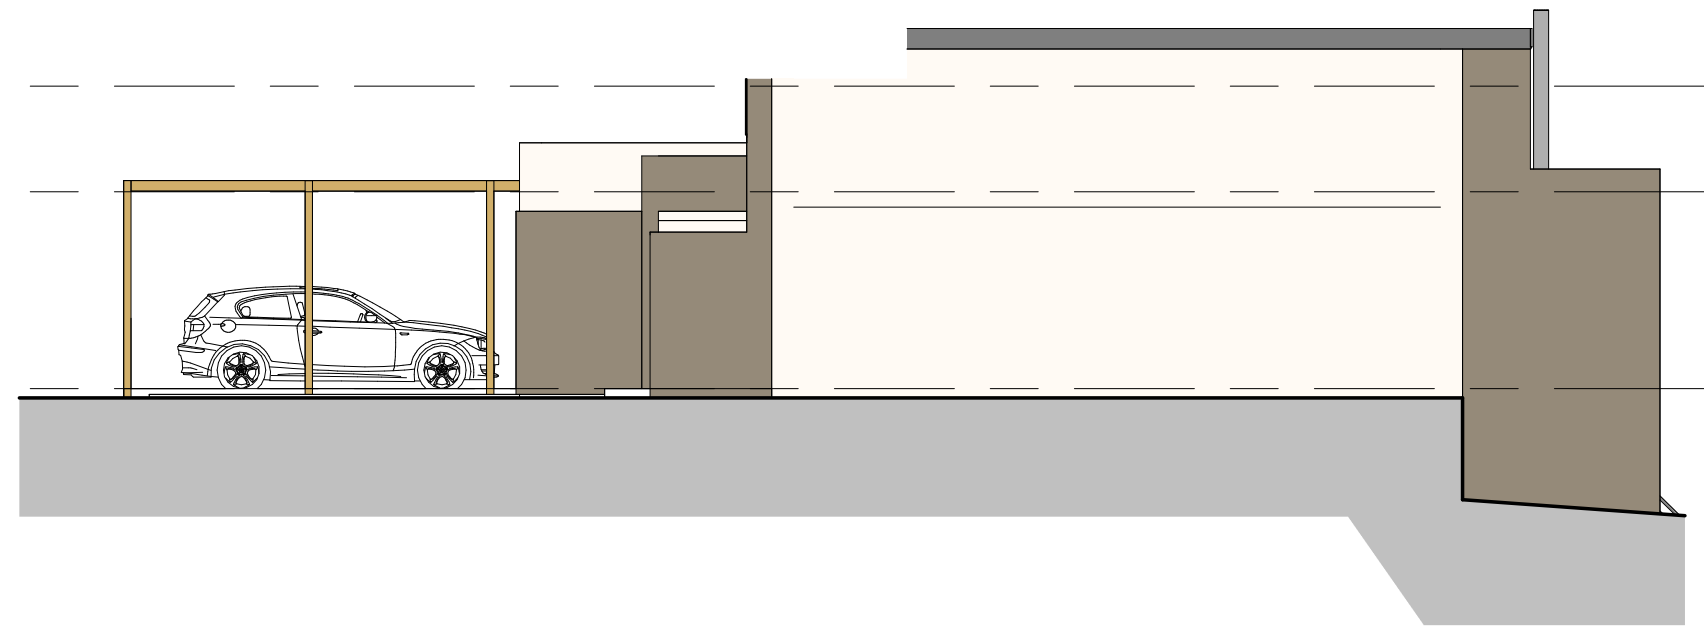

2 Side Elevation - 01
1 : 100




3 Side Elevation - 02
1 : 100

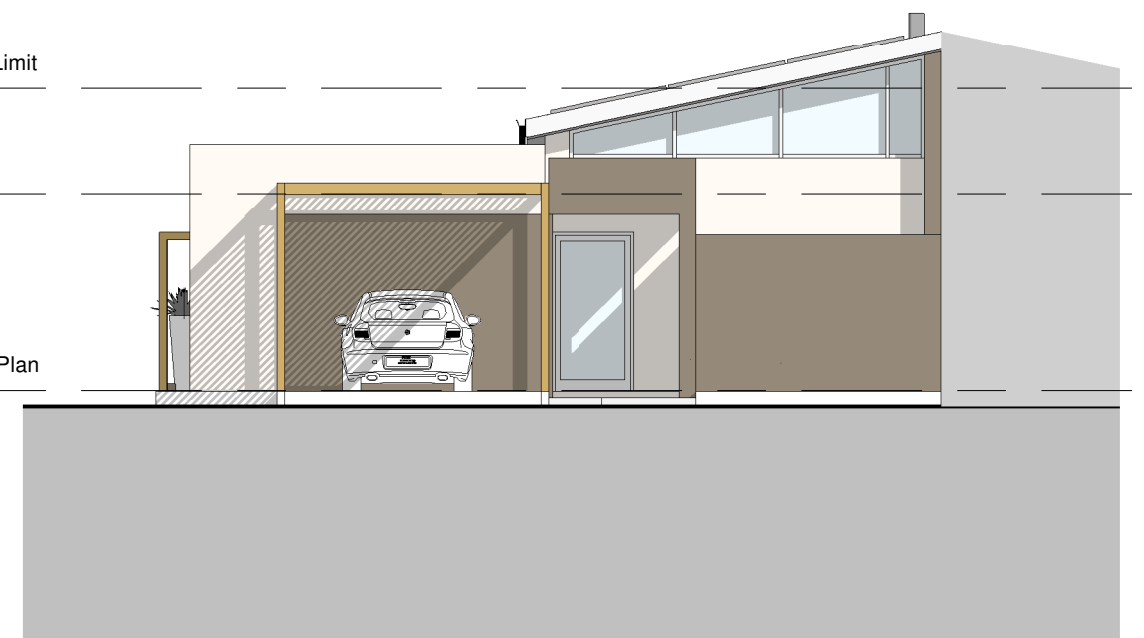

4 Street Elevation
1 : 100



| No. | Description | Date |
|-----|-------------|------|
| | | |

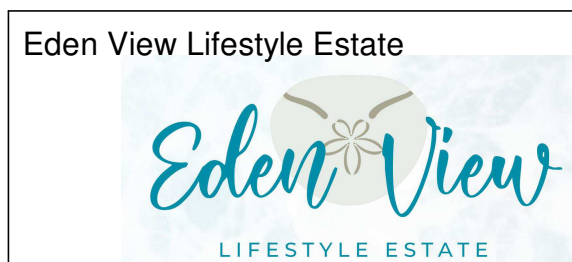

| | | | |
|----------------------------|------------|--|---------|
| Eden View Lifestyle Estate | | Two Bedroom Unit Mirrored (Semi-Detached) - Elevations | |
| Project number | 21-08C | 2cM_GA5-02 | |
| Date | 2023-07-11 | | |
| Drawn by | GE | | |
| Checked by | JPS | | |
| | | Scale | 1 : 100 |