


Area Schedule (Gross Building)	
Name	Area
Unit	104 m ²
Patio	14 m ²
Entrance	3 m ²
Carport	19 m ²
Grand Total	140 m²




No.	Description	Date




Two Bedroom Unit (Semi-Detached) Rotated Carport - Floor Plan		
Project number	21-08C	2cRC_GA5-01
Date	2023-07-11	
Drawn by	GE	
Checked by	JPS	
Scale		1 : 75

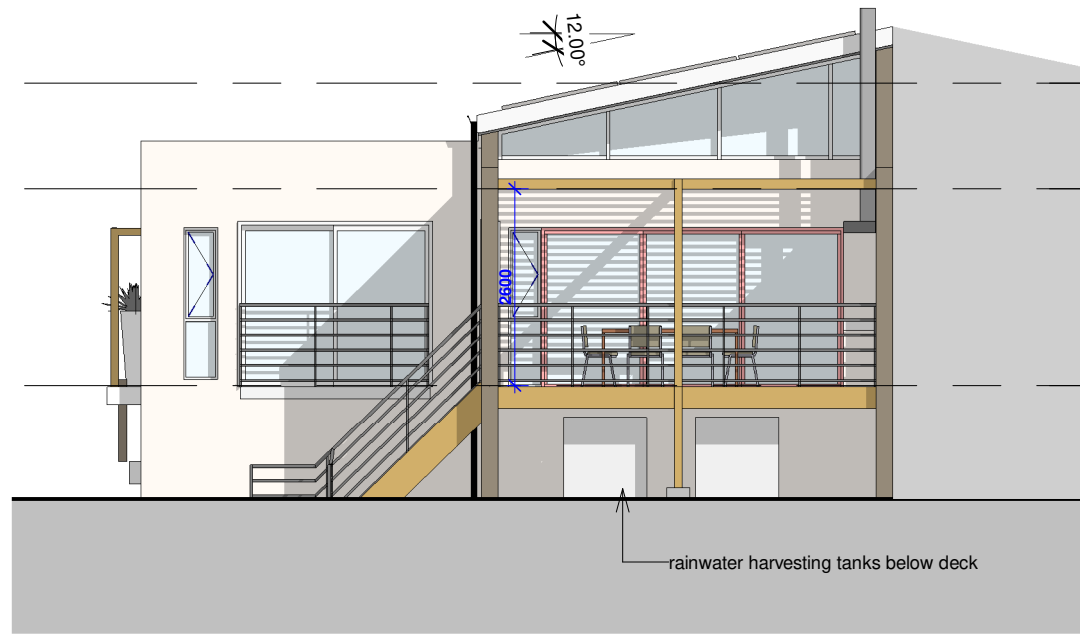

1 Front Elevation
1 : 100

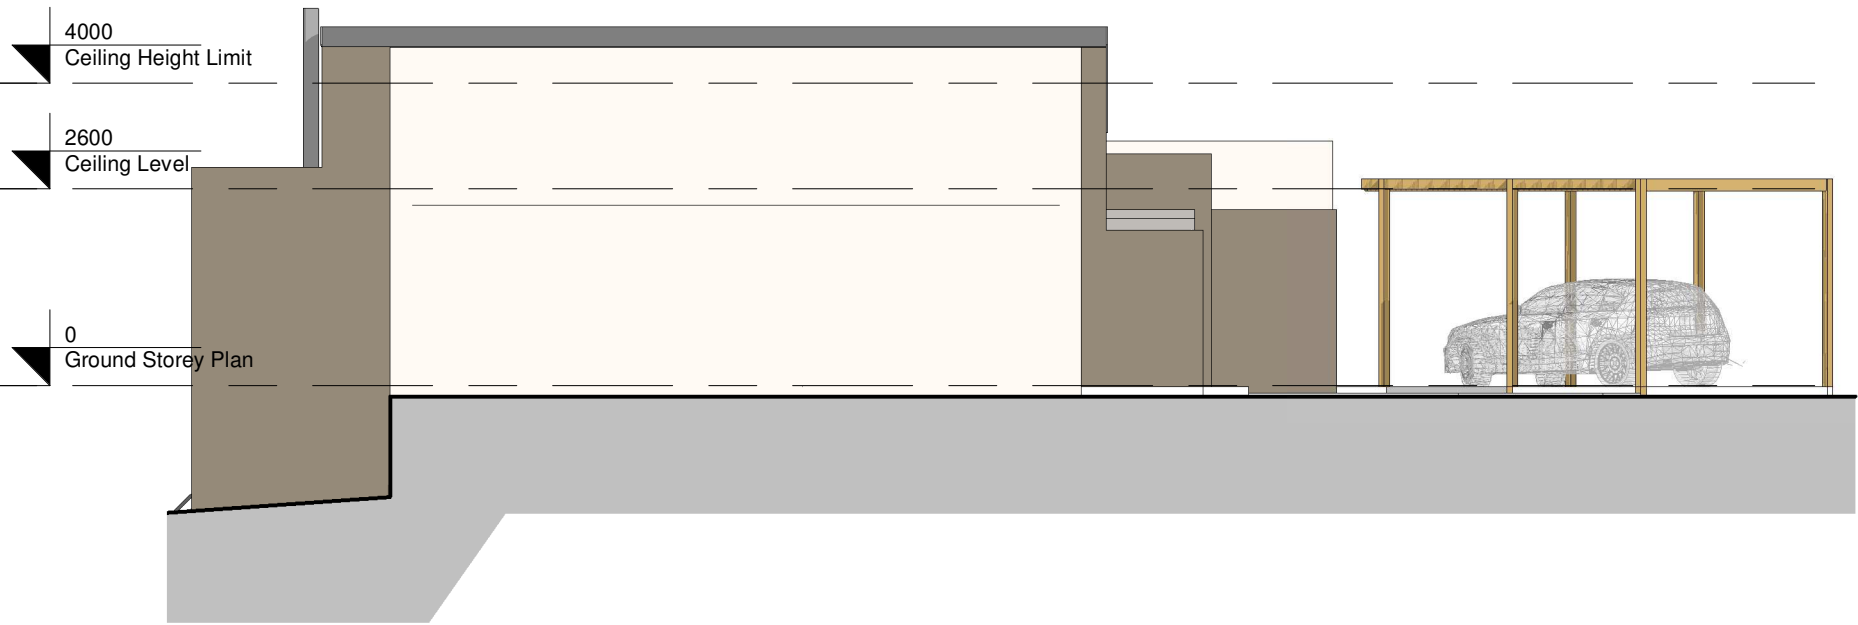

2 Side Elevation - 01
1 : 100

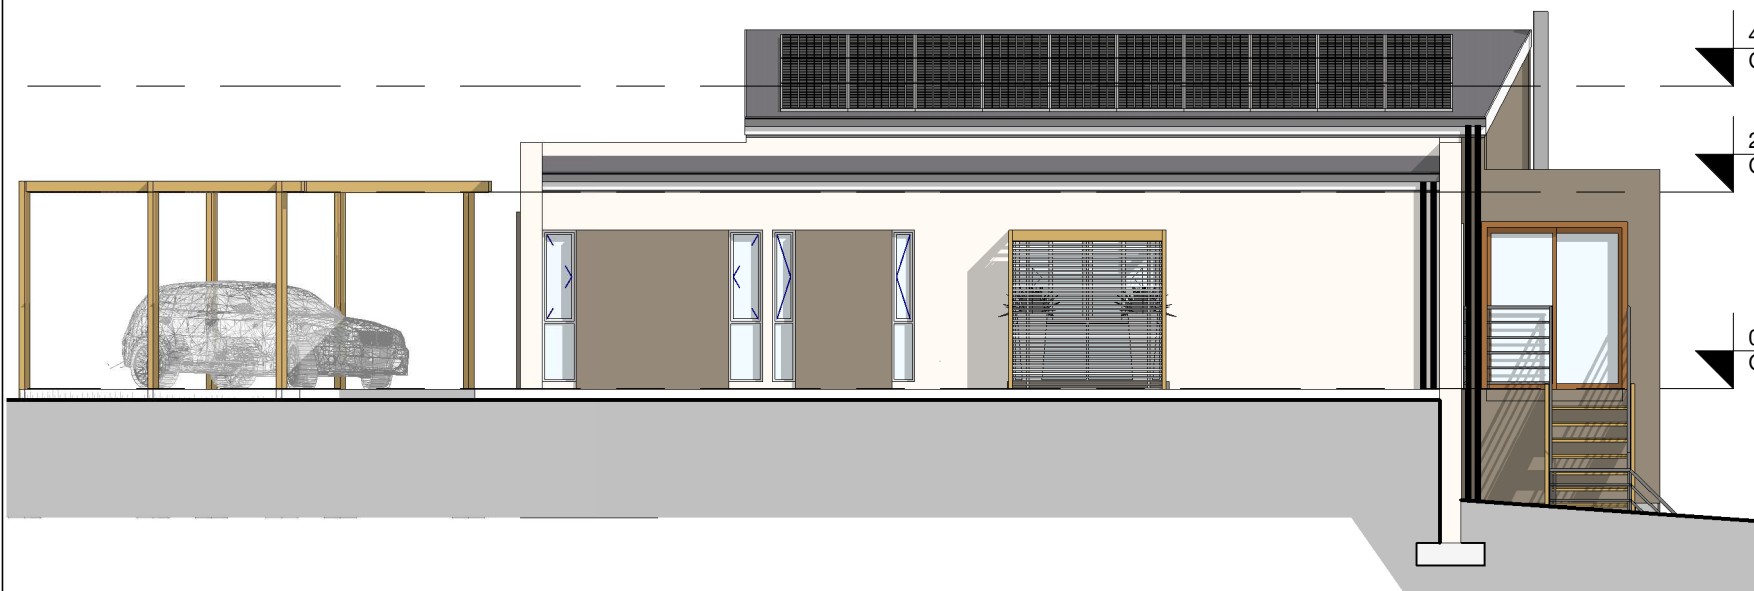

3 Side Elevation - 02
1 : 100



4 Street Elevation
1 : 100



No.	Description	Date



Eden View Lifestyle Estate			Two Bedroom Unit (Semi-Detached) Rotated Carport - Elevations	
Project number	21-08C	2cRC_GA5-02		
Date	2023-07-11			
Drawn by	GE			
Checked by	JPS		Scale	1 : 100