




Area Schedule (Gross Building)	
Name	Area
Unit	104 m <sup>2</sup>
Patio	14 m <sup>2</sup>
Entrance	3 m <sup>2</sup>
Carport	19 m <sup>2</sup>
<b>Grand Total</b>	<b>140 m<sup>2</sup></b>




No.	Description	Date




Two Bedroom Unit (Semi-Detached) - Floor Plan		
Project number	21-08C	<b>2c_GA5-01</b>
Date	2023-07-11	
Drawn by	GE	
Checked by	JPS	
Scale		1 : 75

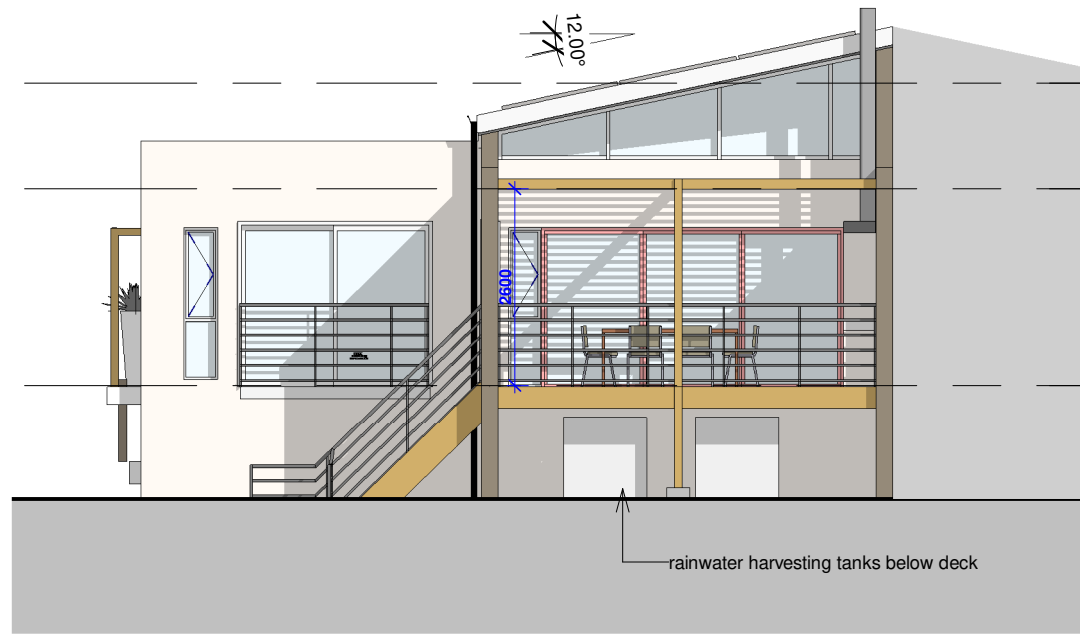


1 Front Elevation  
1 : 100

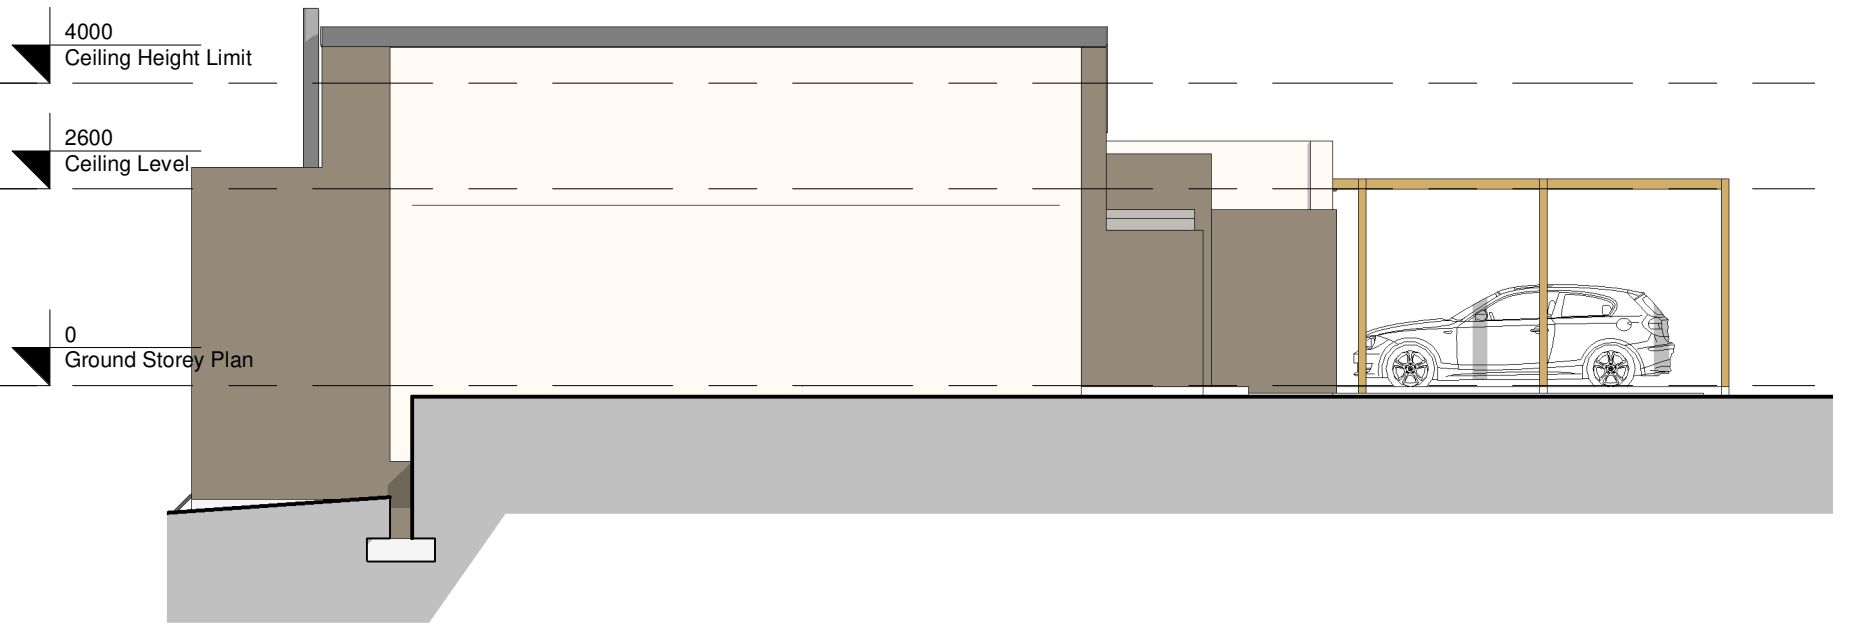

2 Side Elevation - 01  
1 : 100

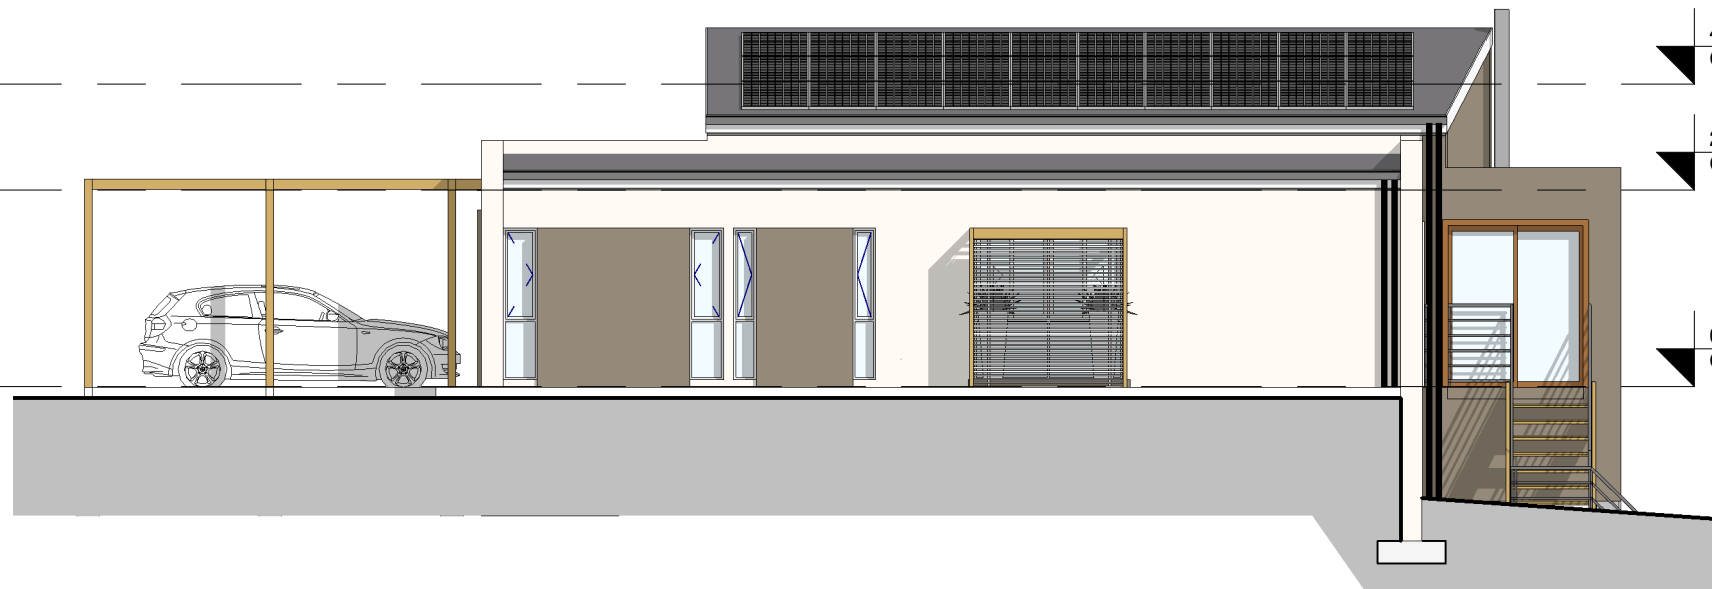

3 Side Elevation - 02  
1 : 100

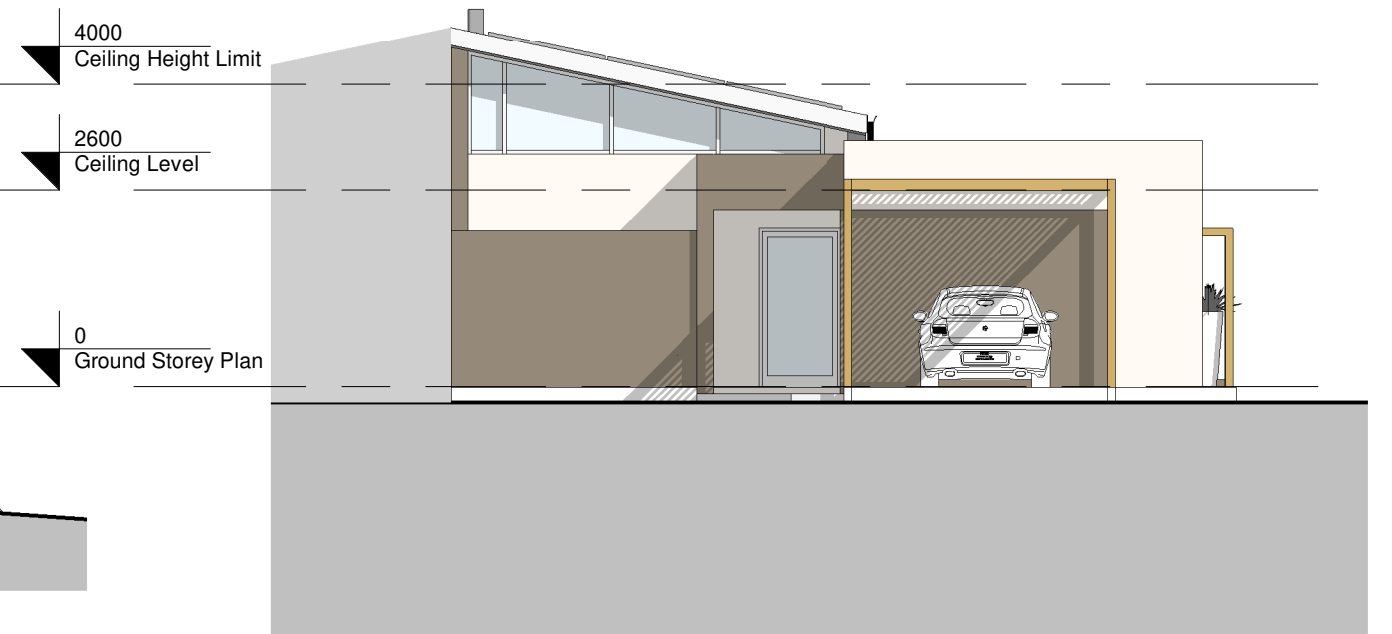

4 Street Elevation  
1 : 100



No.	Description	Date



Two Bedroom Unit (Semi-Detached) - Elevations		
Project number	21-08C	<b>2c_GA5-02</b>
Date	2023-07-11	
Drawn by	GE	
Checked by	JPS	
Scale		1 : 100