




Area Schedule (Gross Building)	
Name	Area
Unit	108 m <sup>2</sup>
Patio	29 m <sup>2</sup>
Garage	22 m <sup>2</sup>
Entrance	5 m <sup>2</sup>
Grand total	163 m <sup>2</sup>




No.	Description	Date




Two Bedroom Unit Mirrored (Single Garage) - Floor Plan		
Project number	21-08C	2dM_GA5-01
Date	2023-07-11	
Drawn by	GE	
Checked by	JPS	
Scale		1 : 75

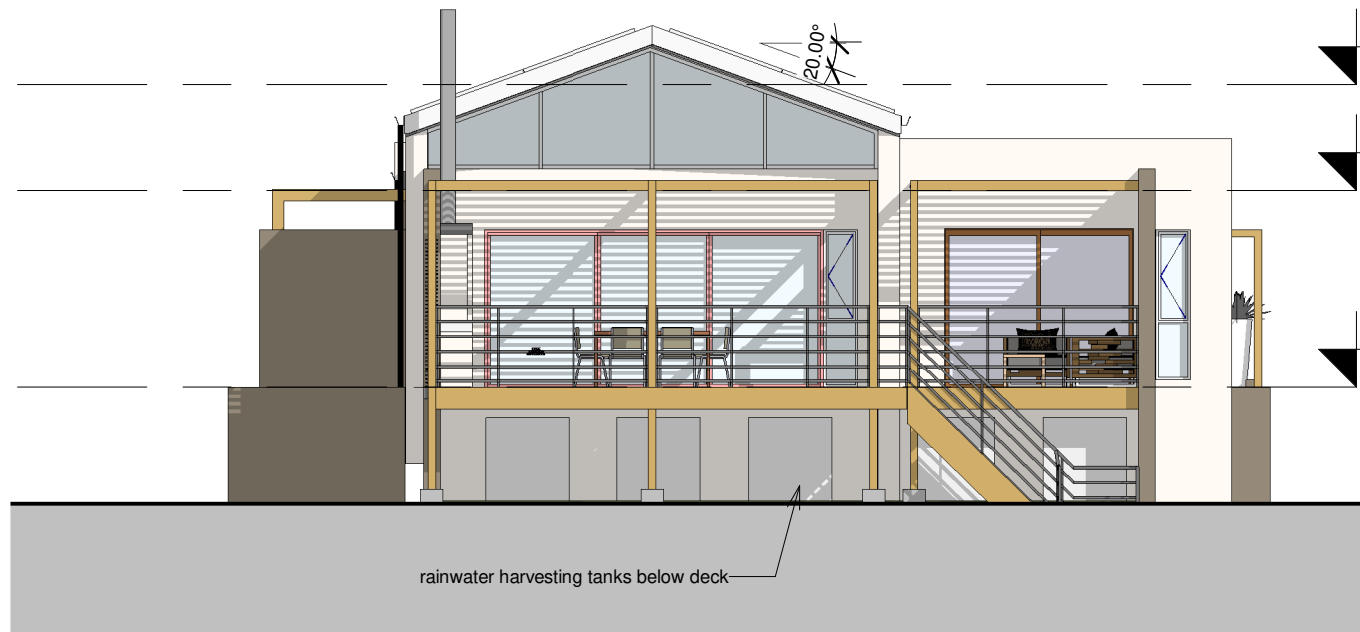


**1** Front Elevation  
1 : 100

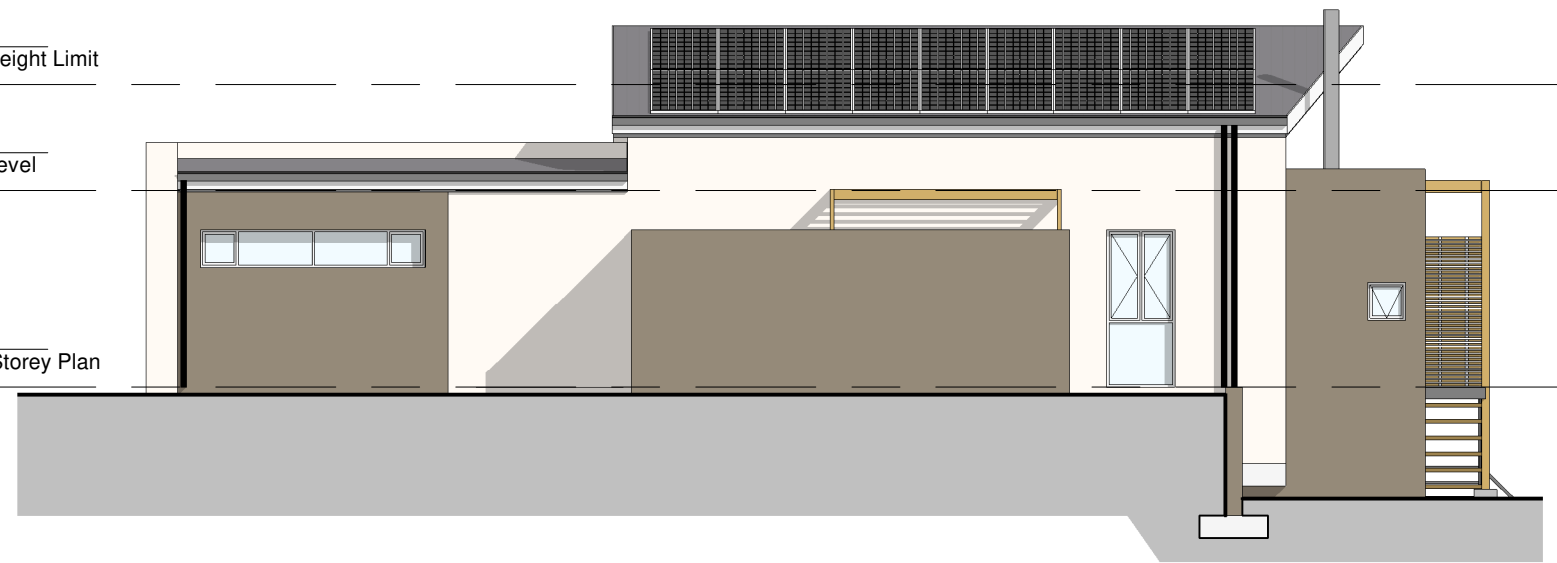

**2** Side Elevation - 01  
1 : 100

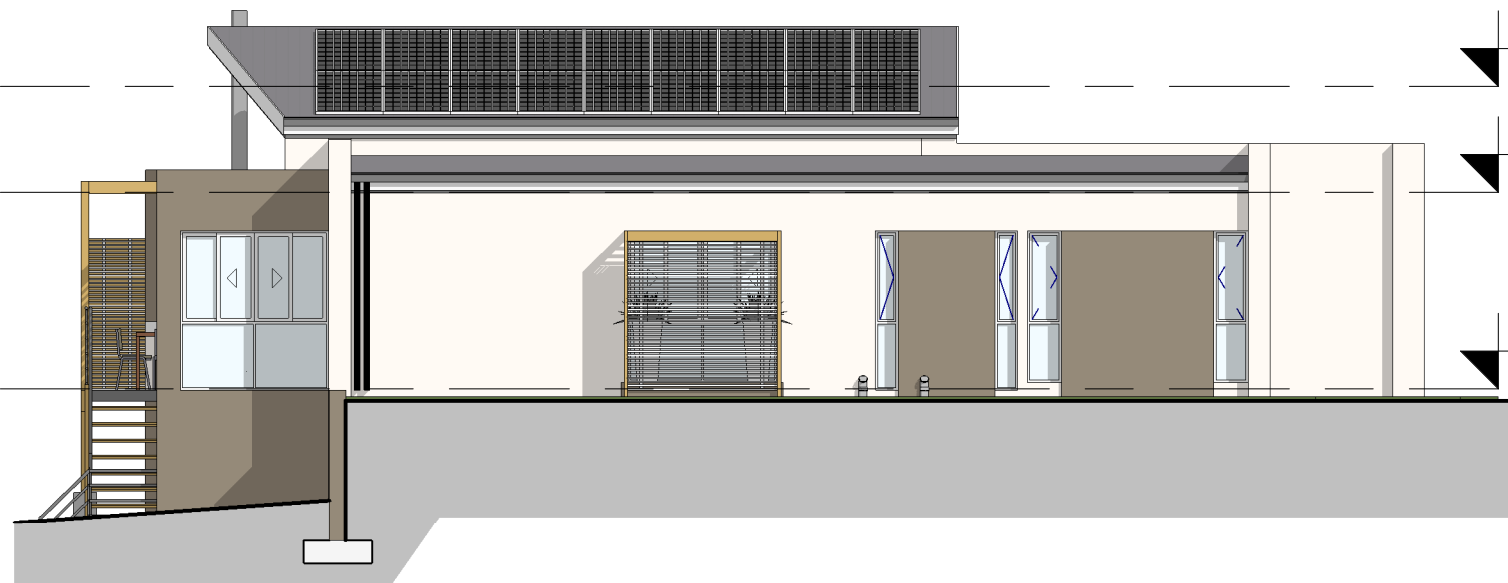

**3** Side Elevation - 02  
1 : 100

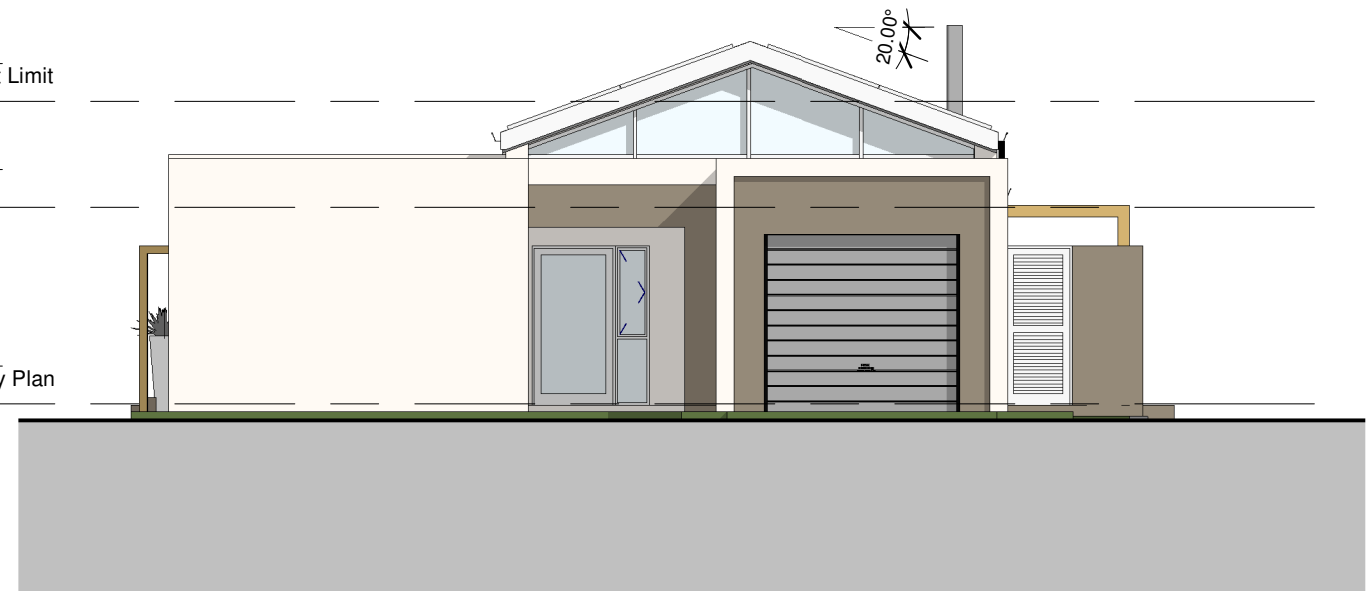

**4** Street Elevation  
1 : 100



No.	Description	Date



Eden View Lifestyle Estate		Two Bedroom Unit Mirrored (Single Garage) - Elevations	
Project number	21-08C	<b>2dM_GA5-02</b>	
Date	2023-07-11		
Drawn by	GE		
Checked by	JPS		
		Scale	1 : 100