



Area Schedule (Gross Building)	
Name	Area
Unit	108 m ²
Patio	29 m ²
Garage	22 m ²
Entrance	5 m ²
Grand total	163 m ²



No.	Description	Date

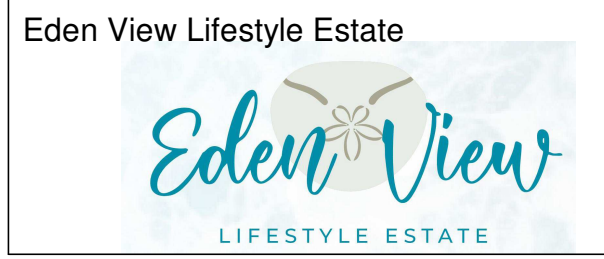


Two Bedroom Unit (Single Garage) - Floor Plan		
Project number	21-08C	2d_GA5-01
Date	2023-07-11	
Drawn by	GE	
Checked by	JPS	
Scale		1 : 75

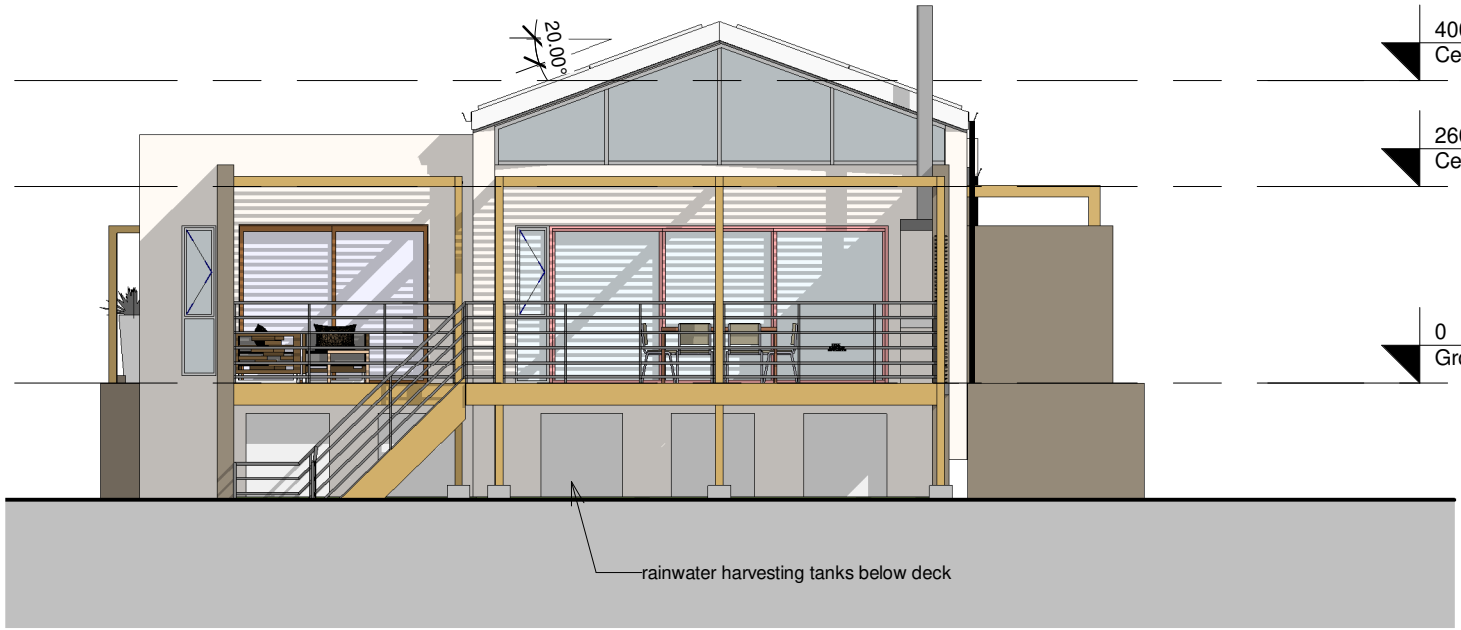

1 Front Elevation
1 : 100



2 Side Elevation - 01
1 : 100

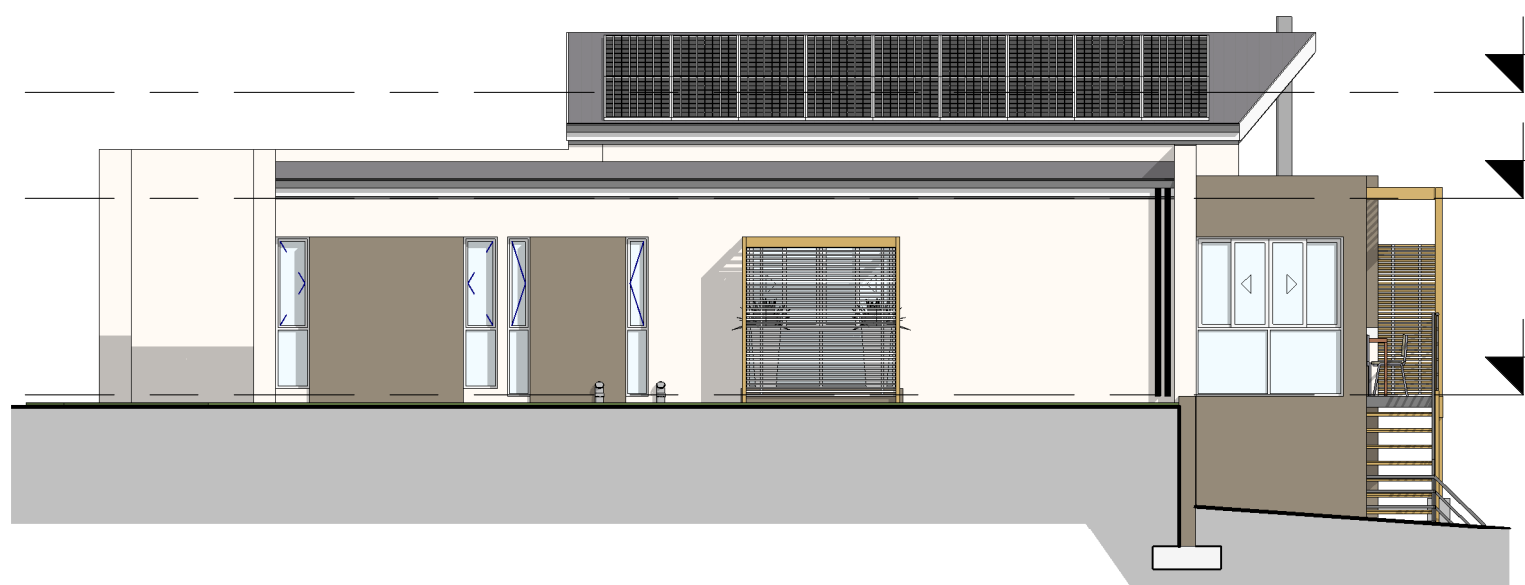

3 Side Elevation - 02
1 : 100



4 Street Elevation
1 : 100



No.	Description	Date



Two Bedroom Unit (Single Garage) - Elevations		
Project number	21-08C	2d_GA5-02
Date	2023-07-11	
Drawn by	GE	
Checked by	JPS	
Scale		1 : 100