





Area Schedule (Gross Building)	
Name	Area
Unit	149 m <sup>2</sup>
Patio	28 m <sup>2</sup>
Garage	43 m <sup>2</sup>
Entrance	4 m <sup>2</sup>
Grand total	224 m <sup>2</sup>




No.	Description	Date

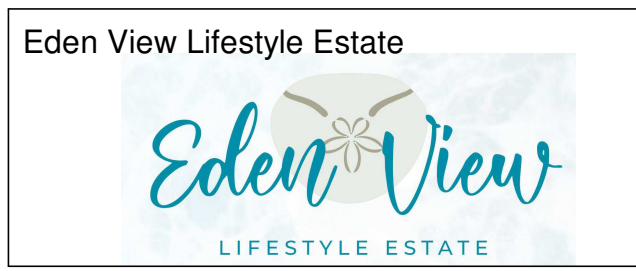


Three Bedroom Unit (Double Garage Rotated) - Floor Plan		
Project number	21-08C	3GR_GA5-01
Date	2023-07-11	
Drawn by	GE	
Checked by	JPS	
Scale		1 : 75

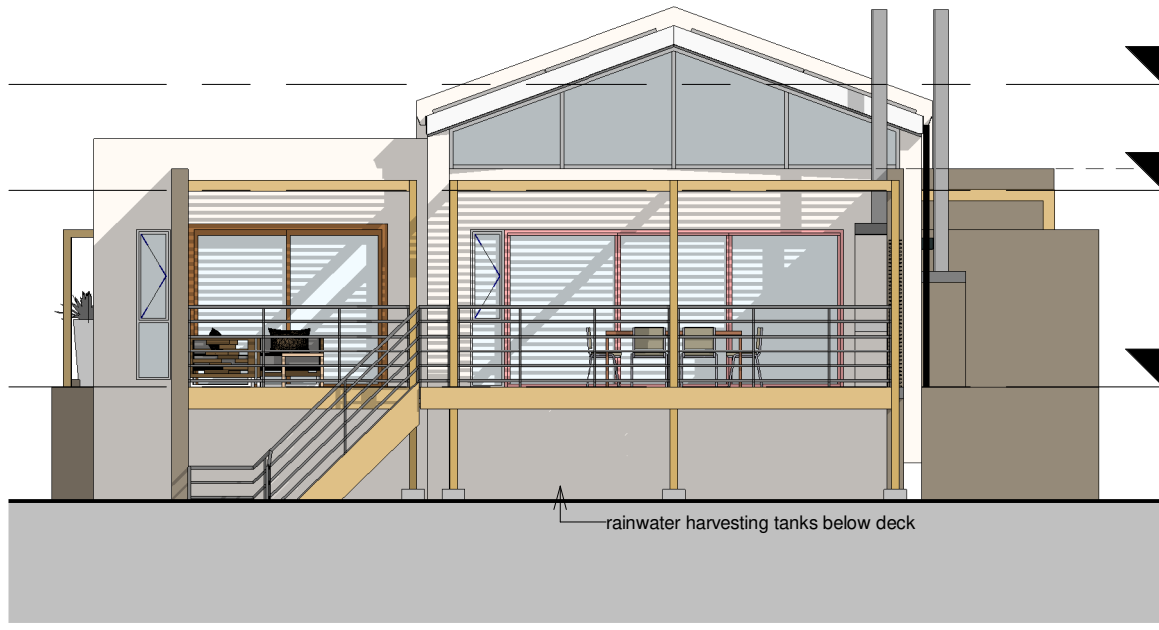


1 Front Elevation  
1 : 100

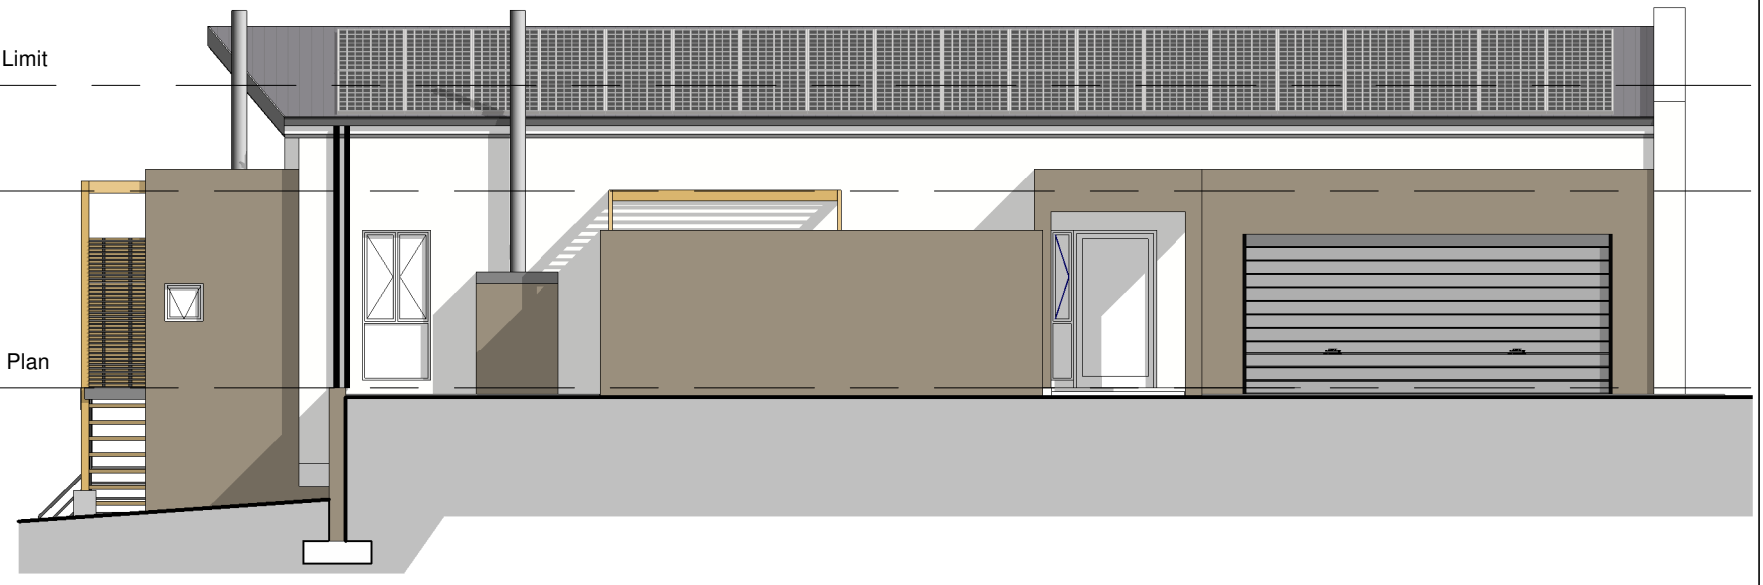

2 Side Elevation - 01  
1 : 100

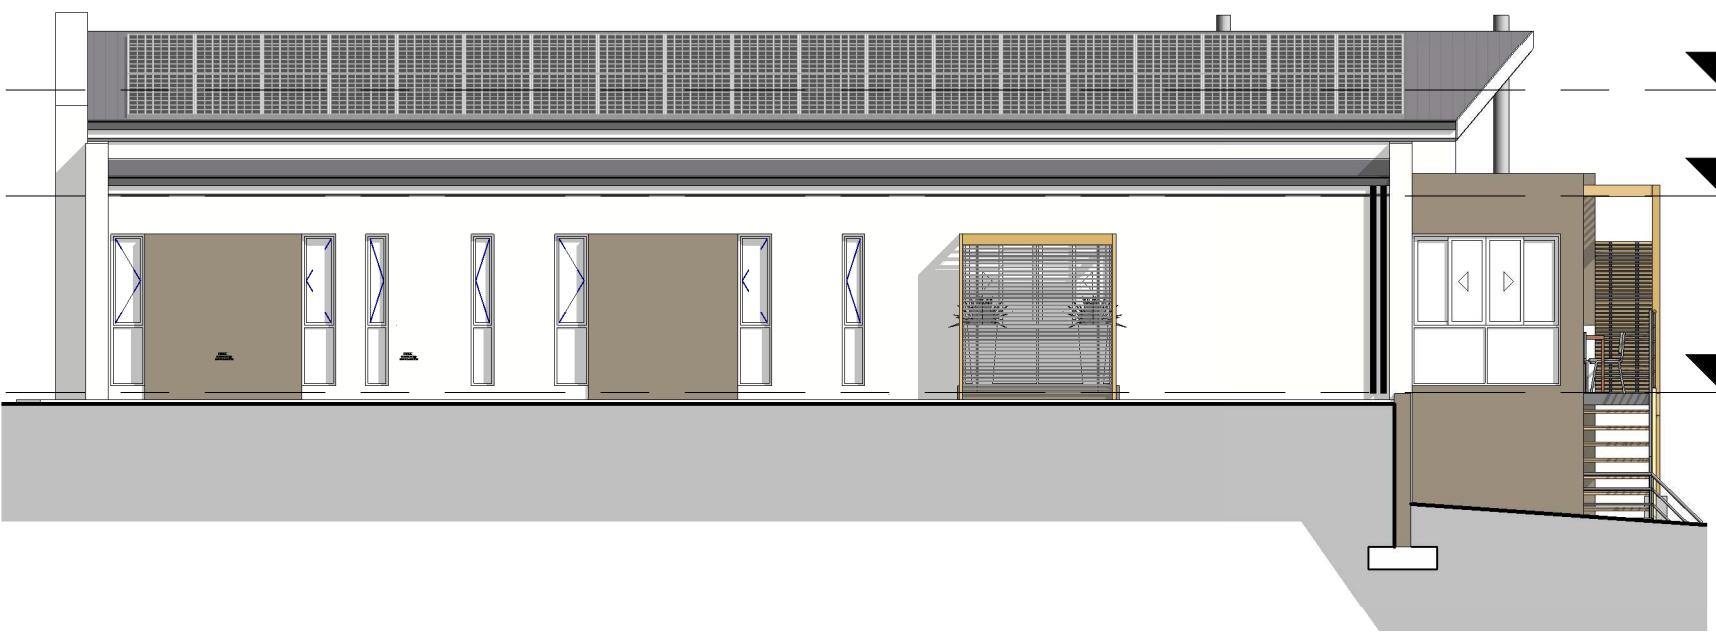

3 Side Elevation - 02  
1 : 100

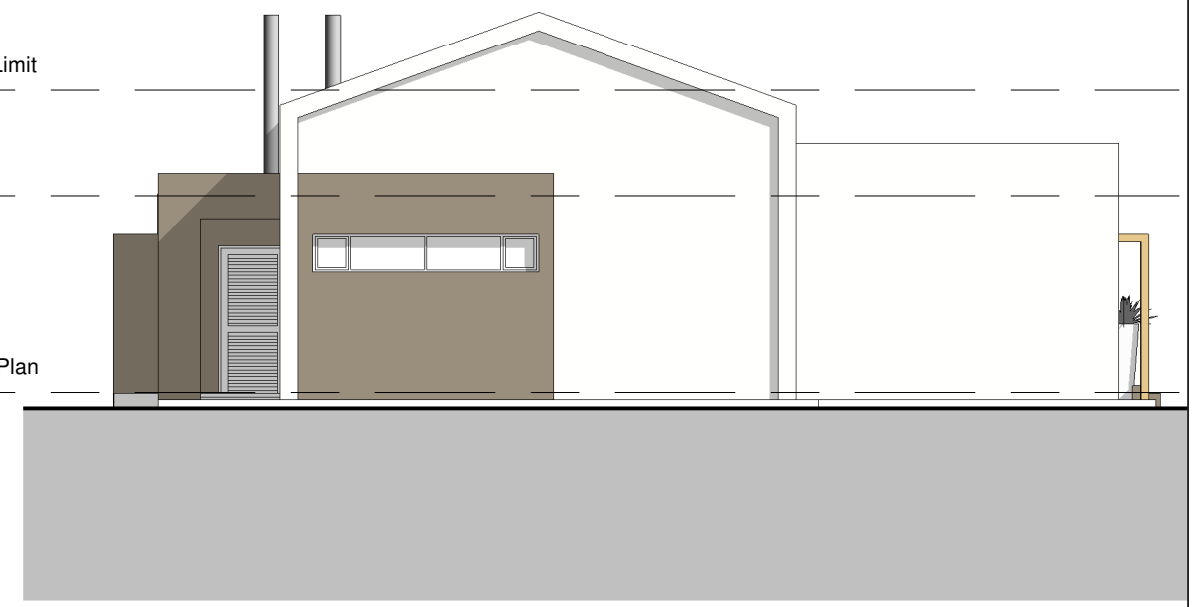

4 Street Elevation  
1 : 100



No.	Description	Date



Eden View Lifestyle Estate			Three Bedroom Unit (Double Garage Rotated) - Elevations	
Project number	21-08C	<b>3GR_GA5-02</b>		
Date	2023-07-11			
Drawn by	GE			
Checked by	JPS		Scale	1 : 100