




10777

17528


Area Schedule (Gross Building)	
Name	Area
Unit	149 m <sup>2</sup>
Patio	28 m <sup>2</sup>
Garage	43 m <sup>2</sup>
Entrance	4 m <sup>2</sup>
Grand total	224 m <sup>2</sup>




No.	Description	Date

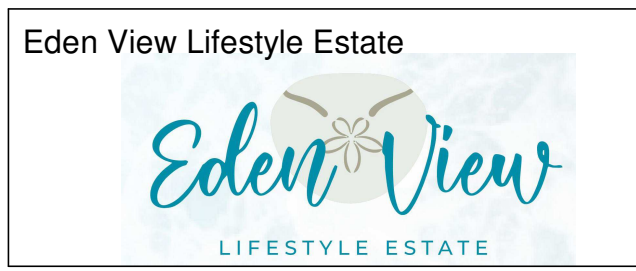


Eden View Lifestyle Estate		Three Bedroom Unit Mirrored (Double Garage Rotated) - Floor Plan	
Project number	21-08C	3M-GR_GA5-01	Scale 1 : 75
Date	2023-07-11		
Drawn by	GE		
Checked by	JPS		

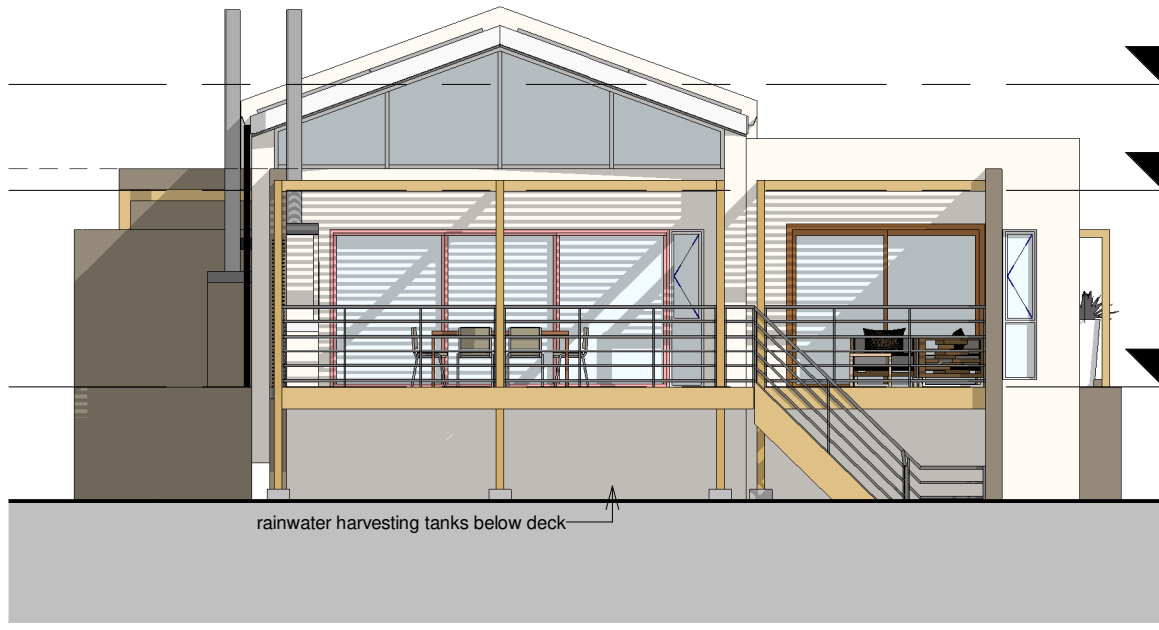


1 Front Elevation  
1 : 100

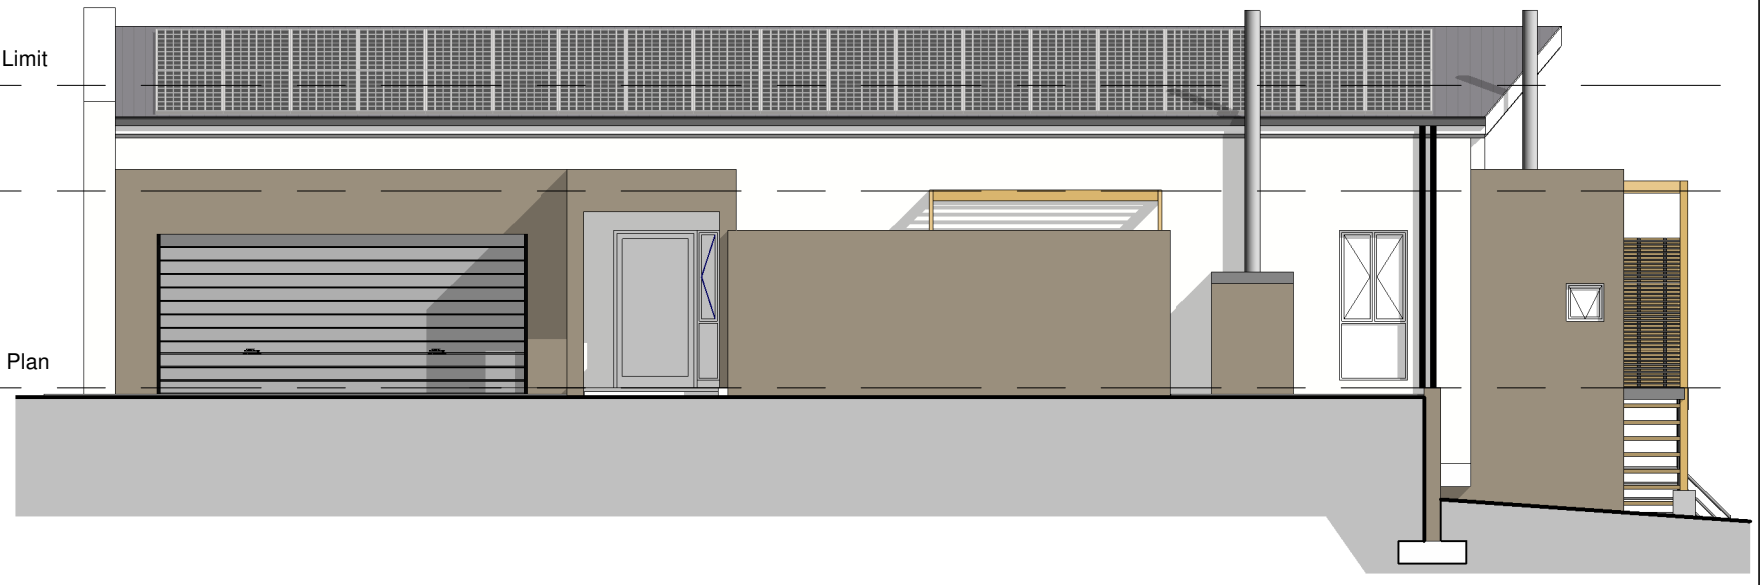

2 Side Elevation - 01  
1 : 100

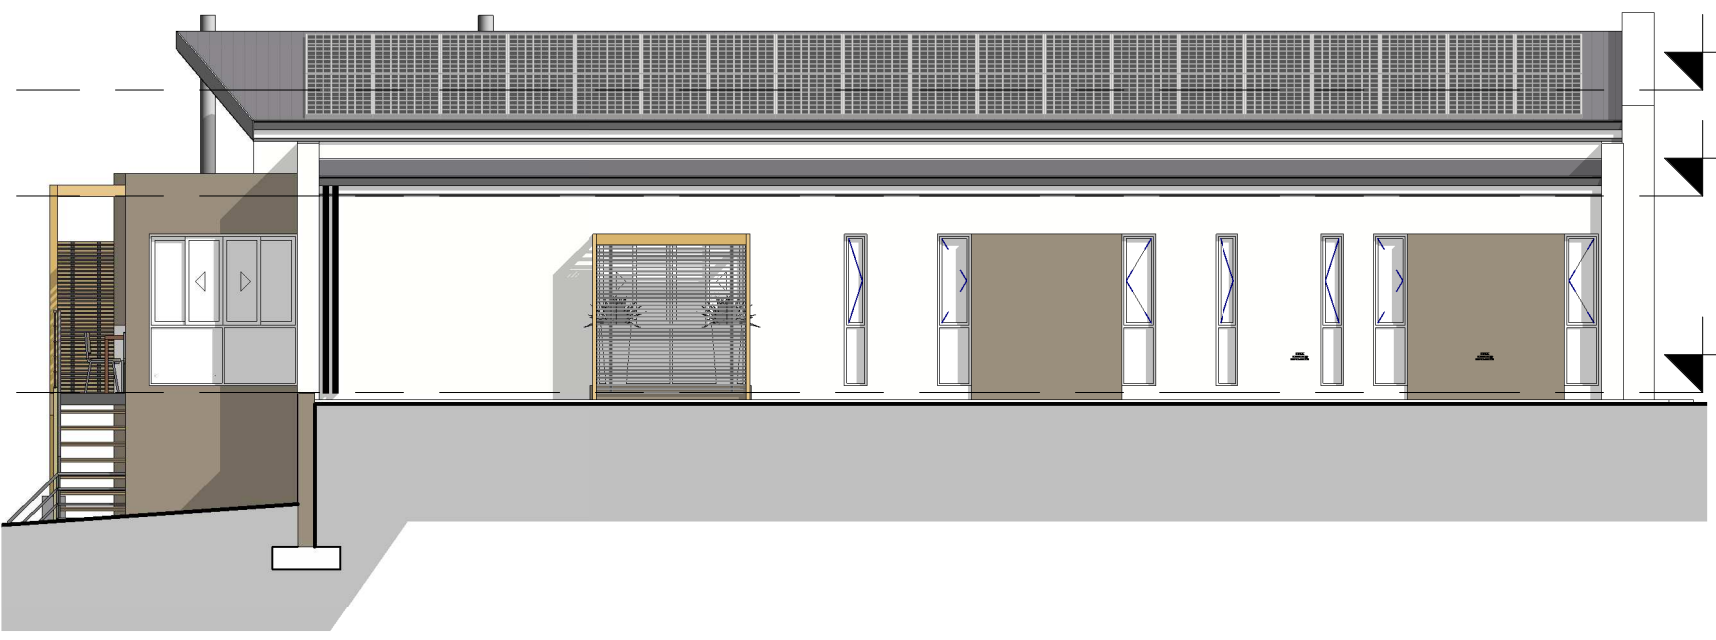


3 Side Elevation - 02  
1 : 100

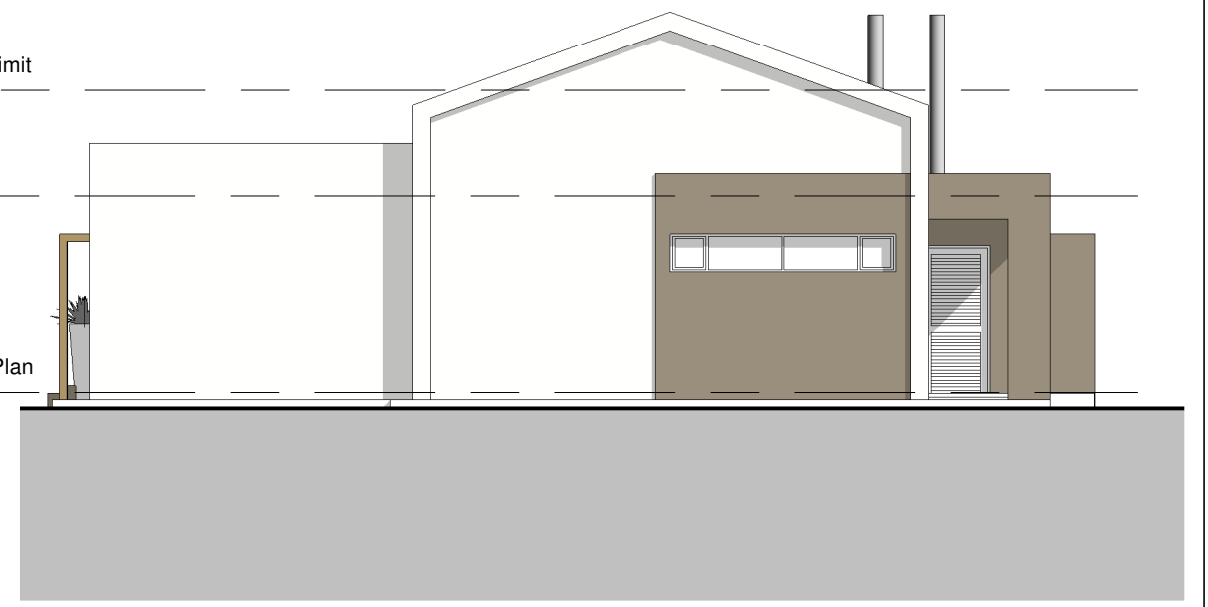

4 Street Elevation  
1 : 100

STUDIO D'ARC ARCHITECTS

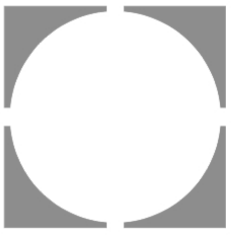

No.	Description	Date



Eden View Lifestyle Estate		Three Bedroom Unit Mirrored (Double Garage Rotated) - Elevations	
Project number	21-08C	3M-GR_GA5-02	
Date	2023-07-11		
Drawn by	GE		
Checked by	JPS		
Scale		1 : 100	