





Area Schedule (Gross Building)	
Name	Area
Unit	149 m ²
Patio	28 m ²
Garage	43 m ²
Entrance	4 m ²
Grand total	224 m ²




No.	Description	Date

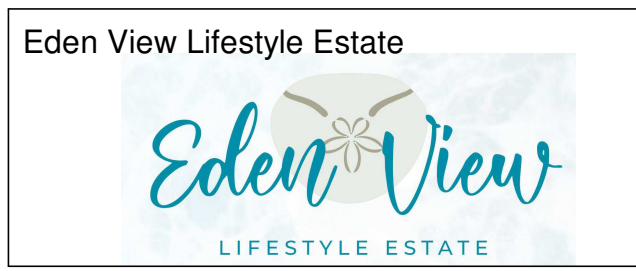


Eden View Lifestyle Estate			Three Bedroom Unit (Double Garage)- Floor Plan	
Project number	21-08C	3_GA5-01	Scale 1 : 75	
Date	2023-07-11			
Drawn by	GE			
Checked by	JPS			

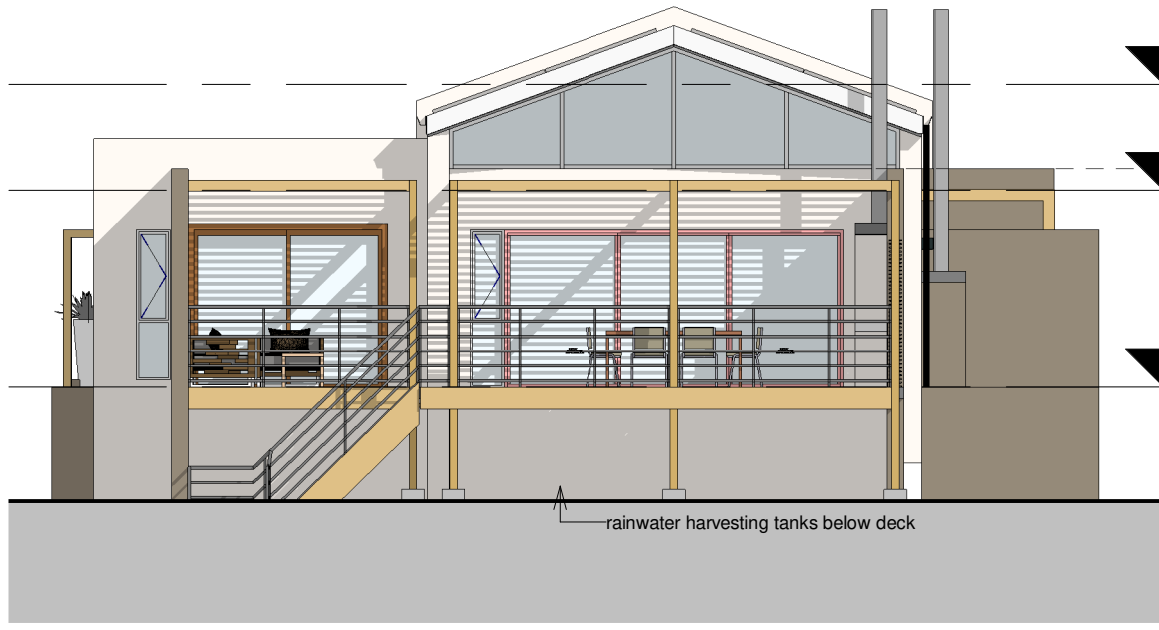


1 Front Elevation
1 : 100

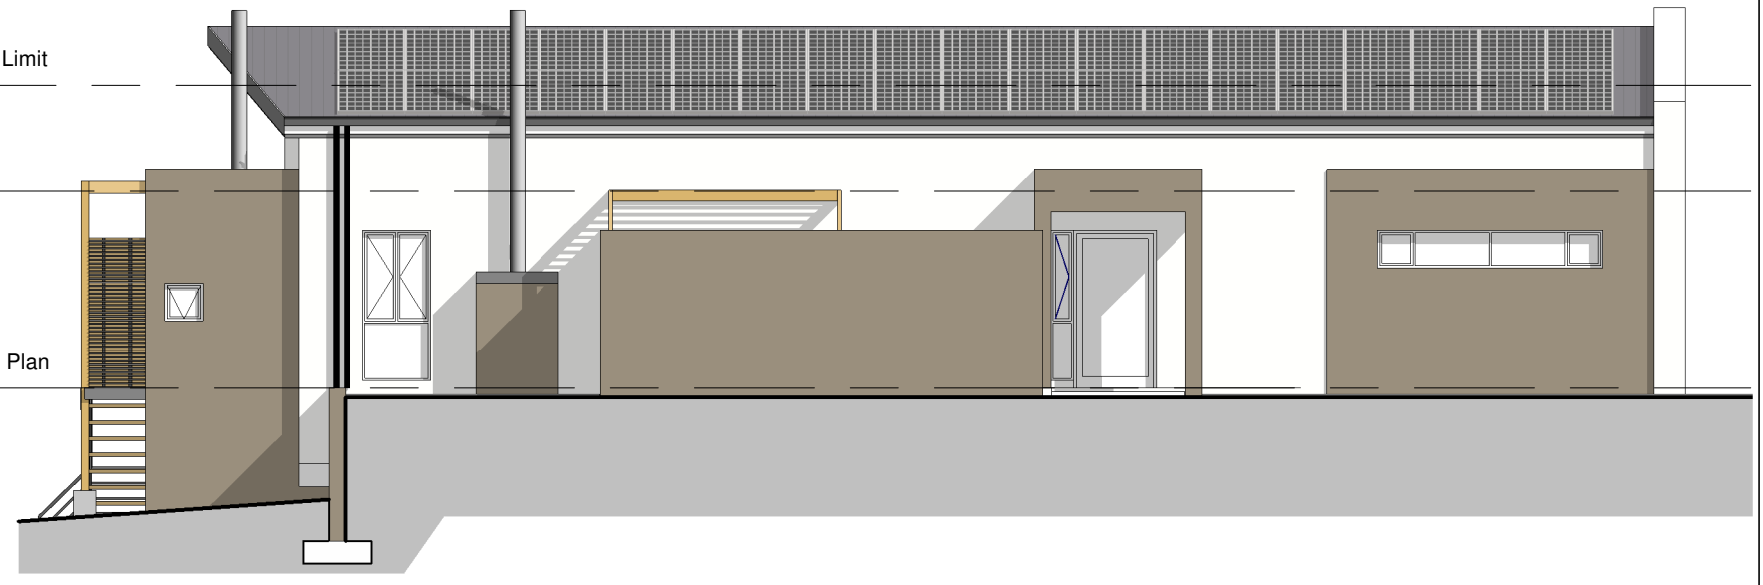

2 Side Elevation - 01
1 : 100

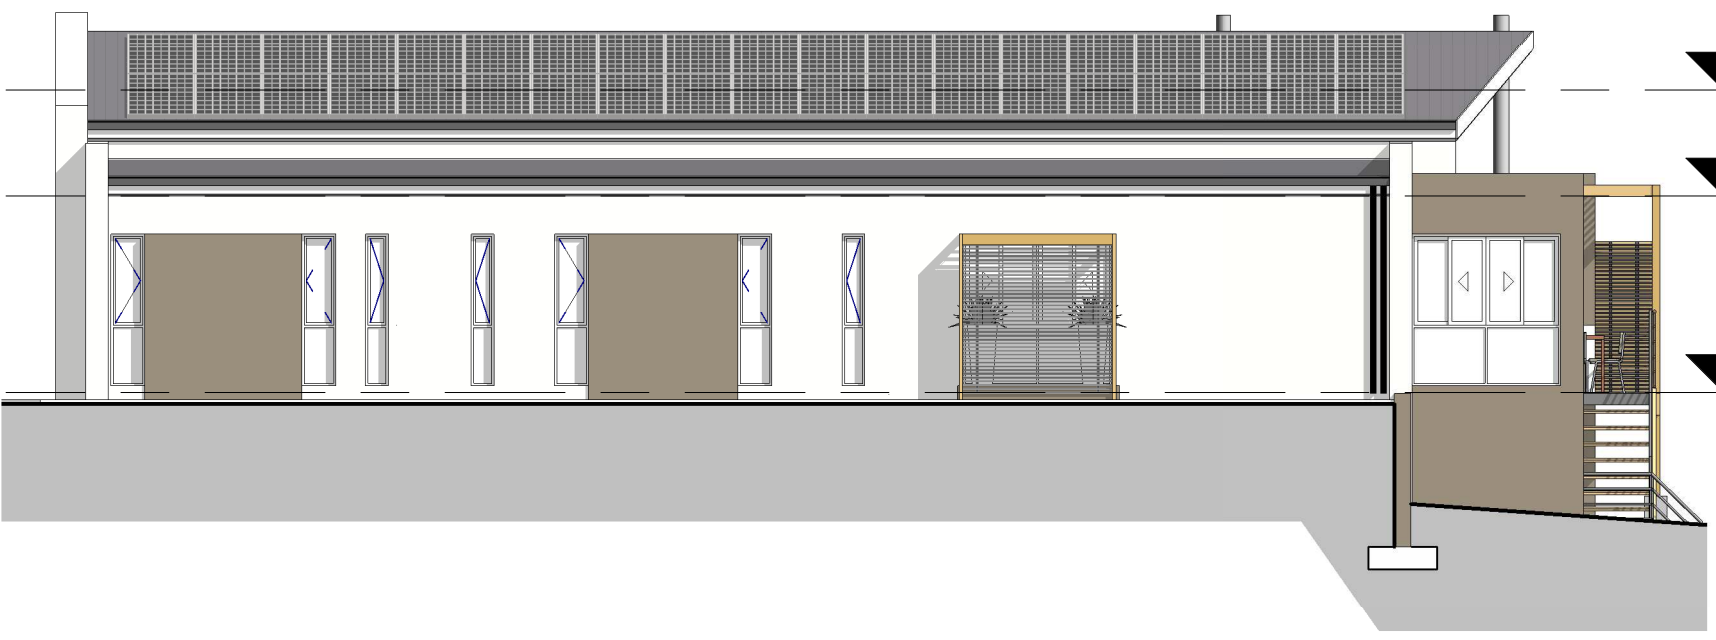

3 Side Elevation - 02
1 : 100

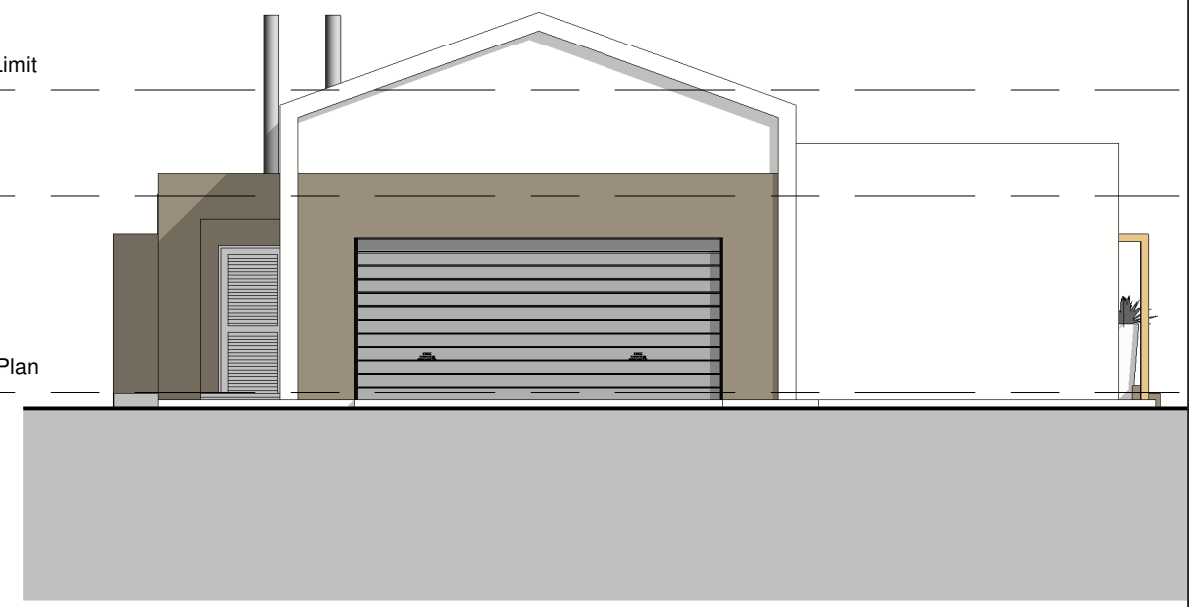

4 Street Elevation
1 : 100



No.	Description	Date



Eden View Lifestyle Estate		Three Bedroom Unit (Double Garage) - Elevations	
Project number	21-08C	3_GA5-02	
Date	2023-07-11		
Drawn by	GE		
Checked by	JPS		
		Scale	1 : 100