


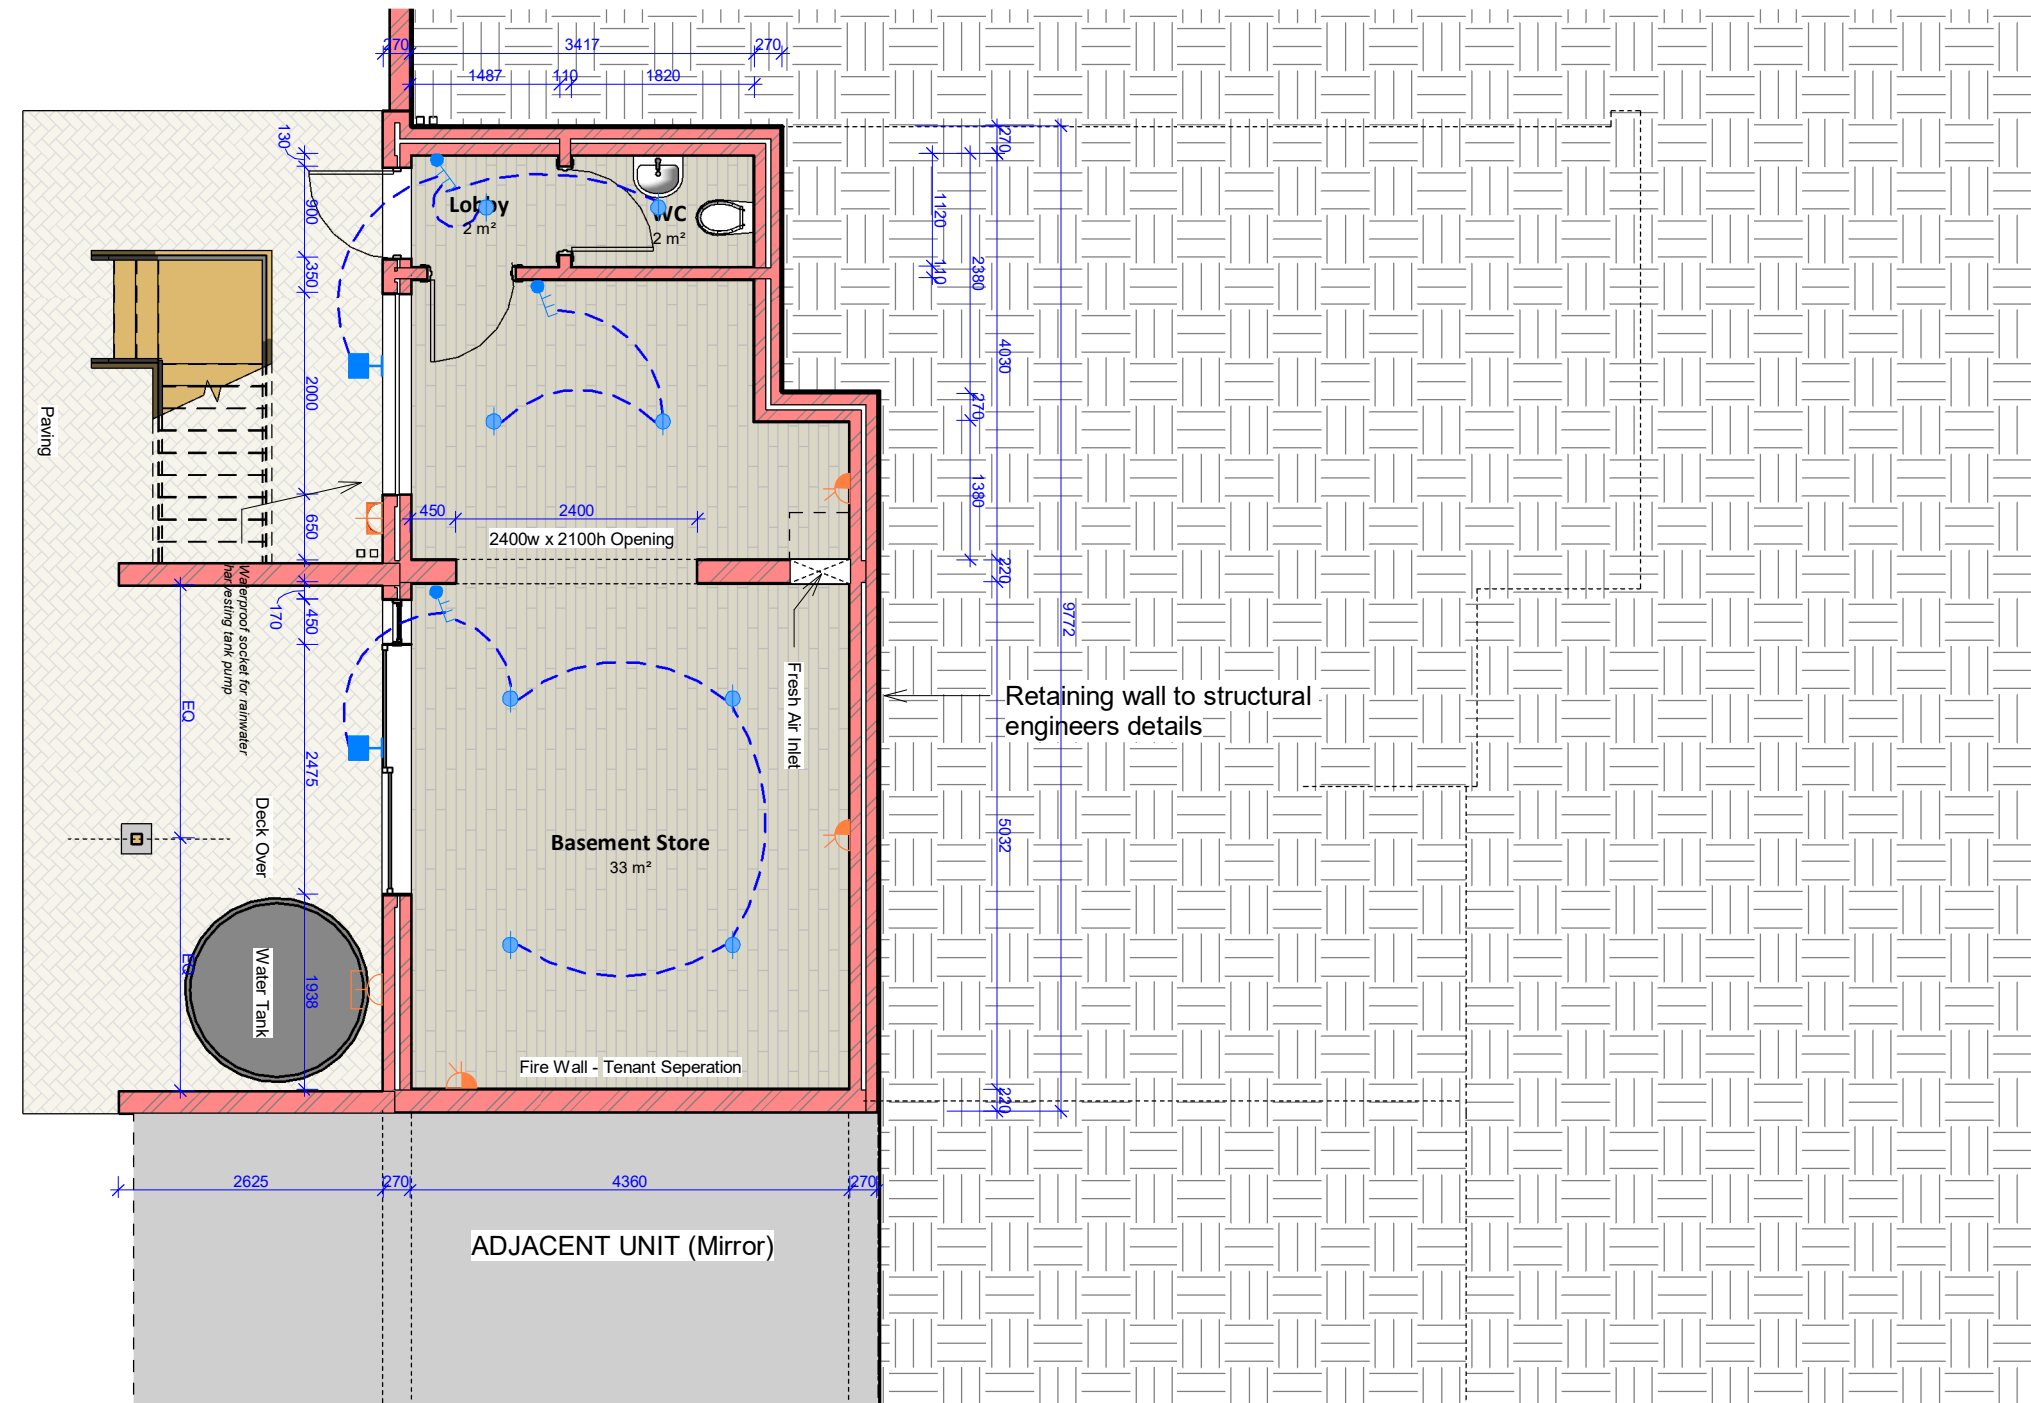

Basement Area: 46sqm

Studio D'ARC
ARCHITECTS



No.	Description	Date
1	1.)Basement Marketing Plan 2025	2025-01-29

Eden View Lifestyle Estate



Two Bedroom Unit (Semi-Detached) - Basement Floor Plan

Project number	21-08C	2c1_GA5-03_P1	
Date	2023-11-17		
Drawn by	GE		
Checked by	JPS		
		Scale	1 : 75