



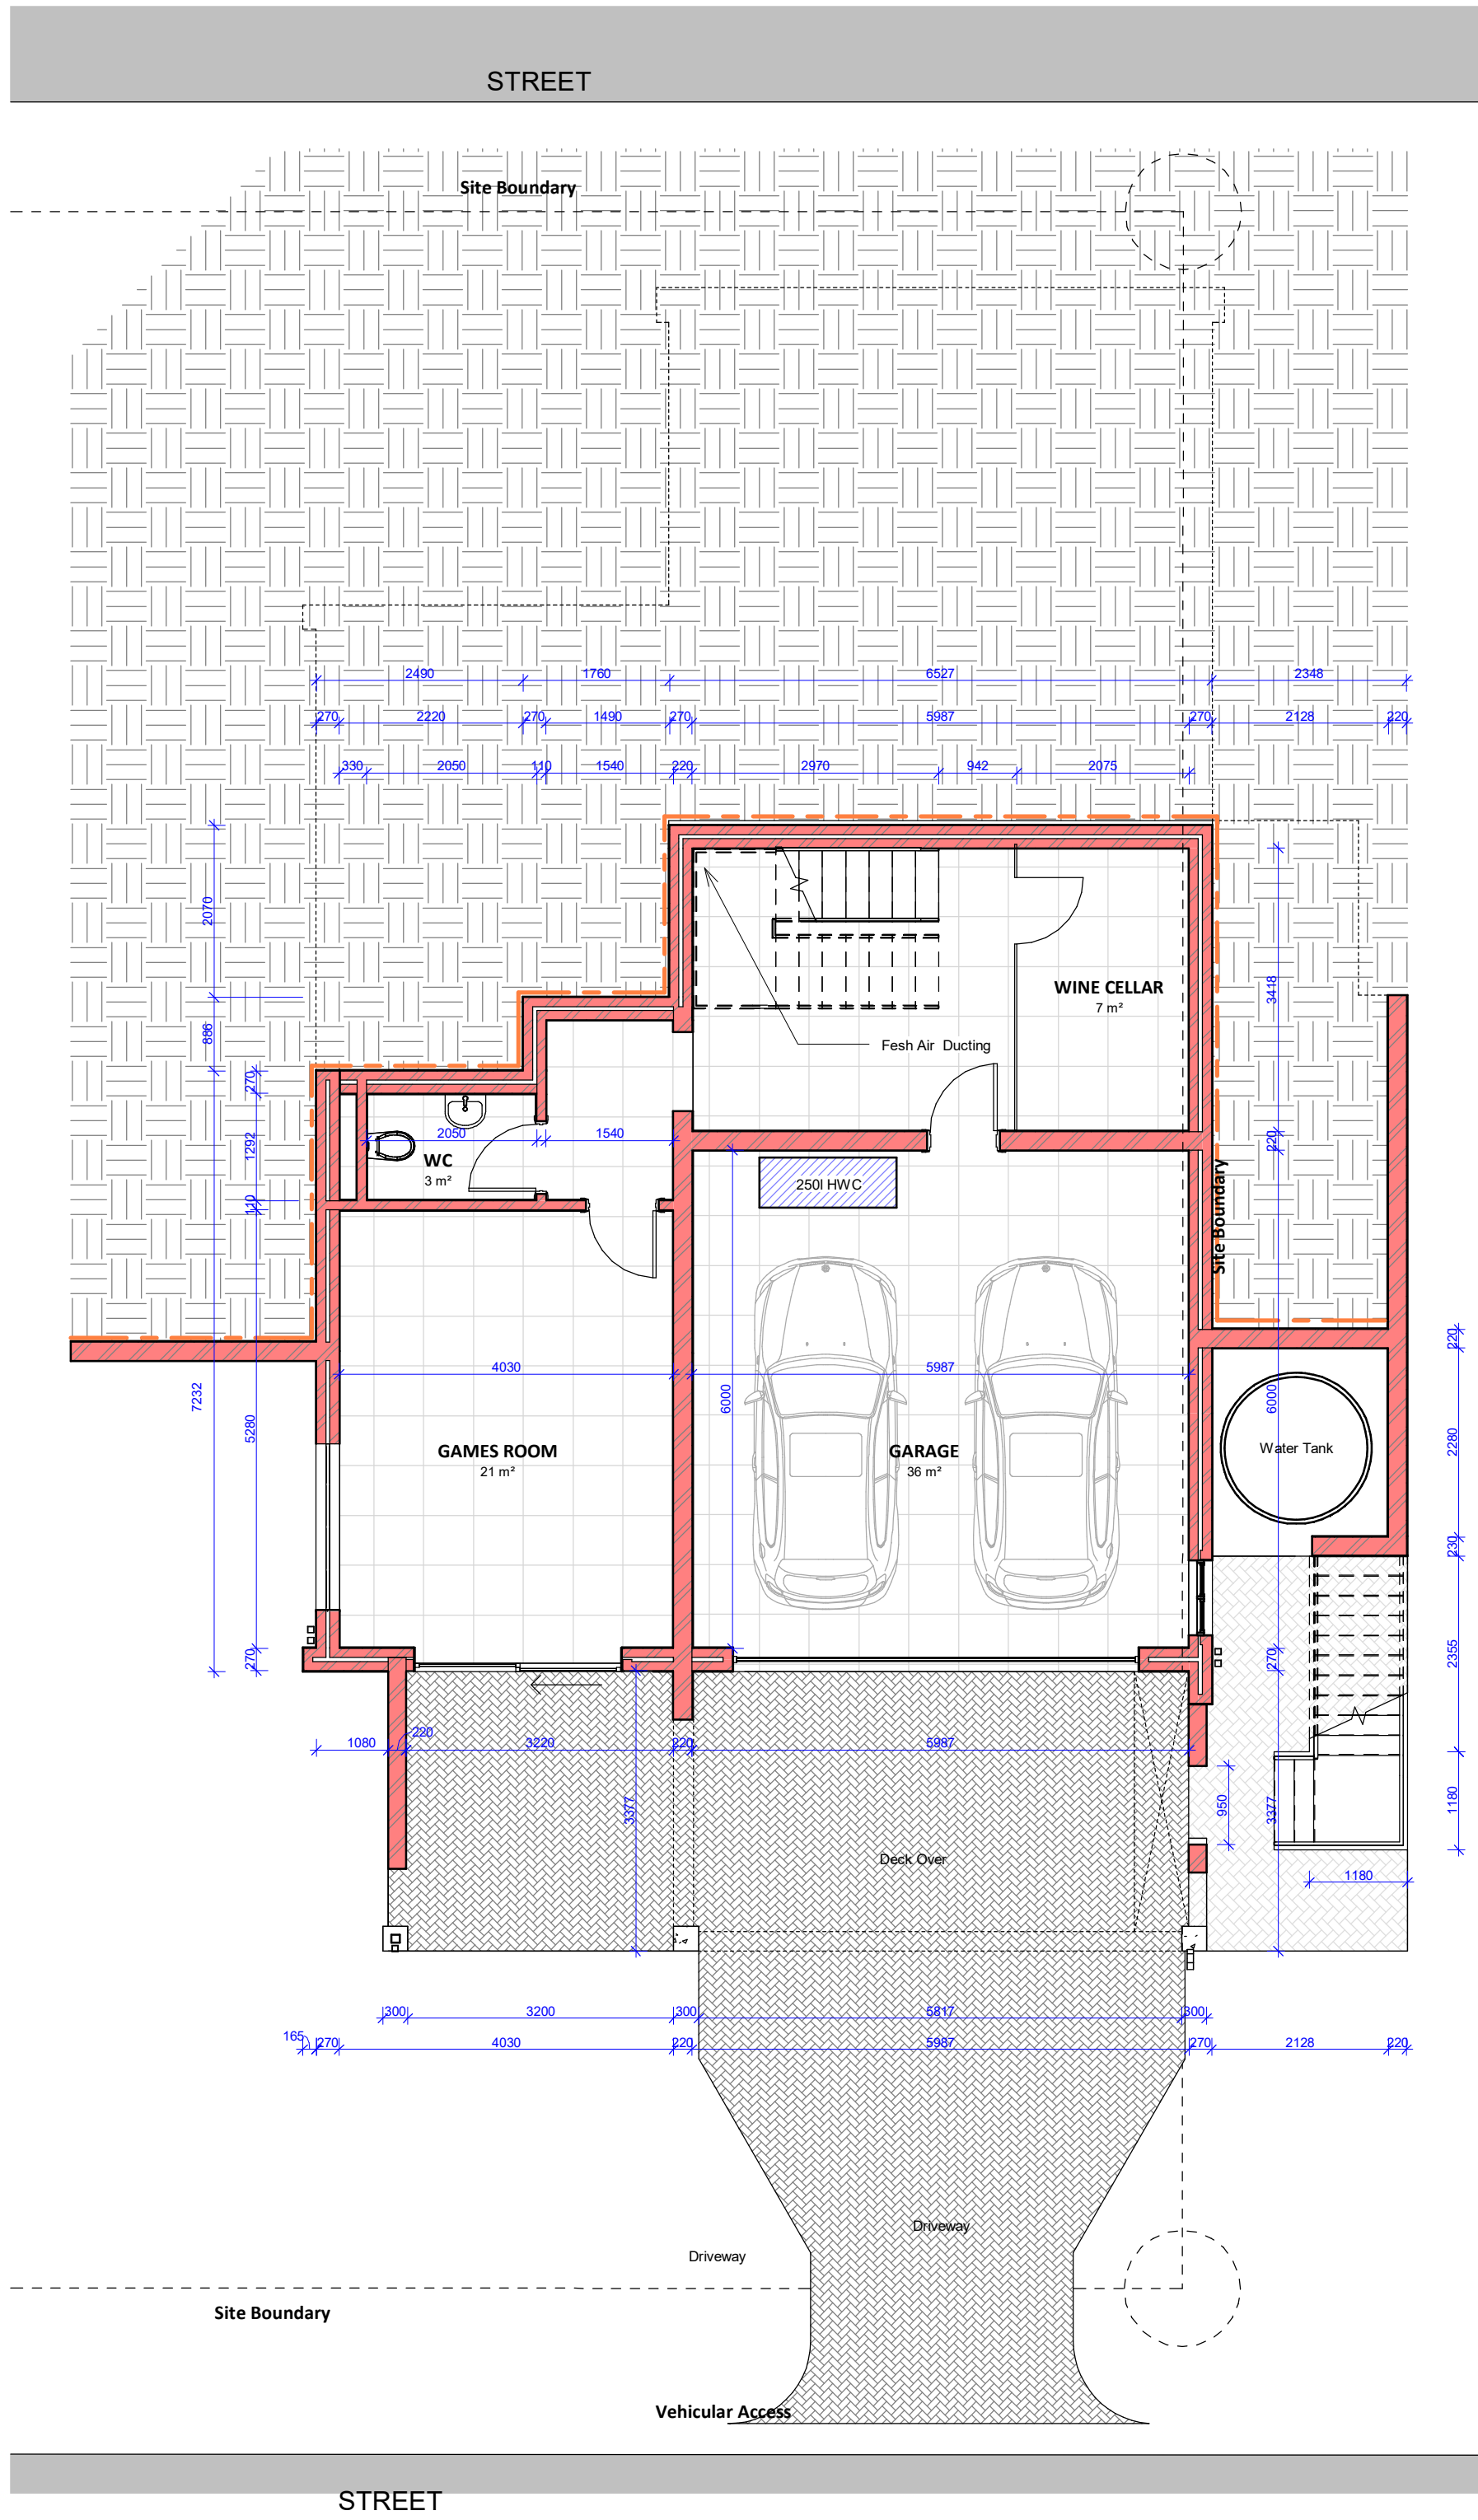

1 Basement Level_
1 : 75

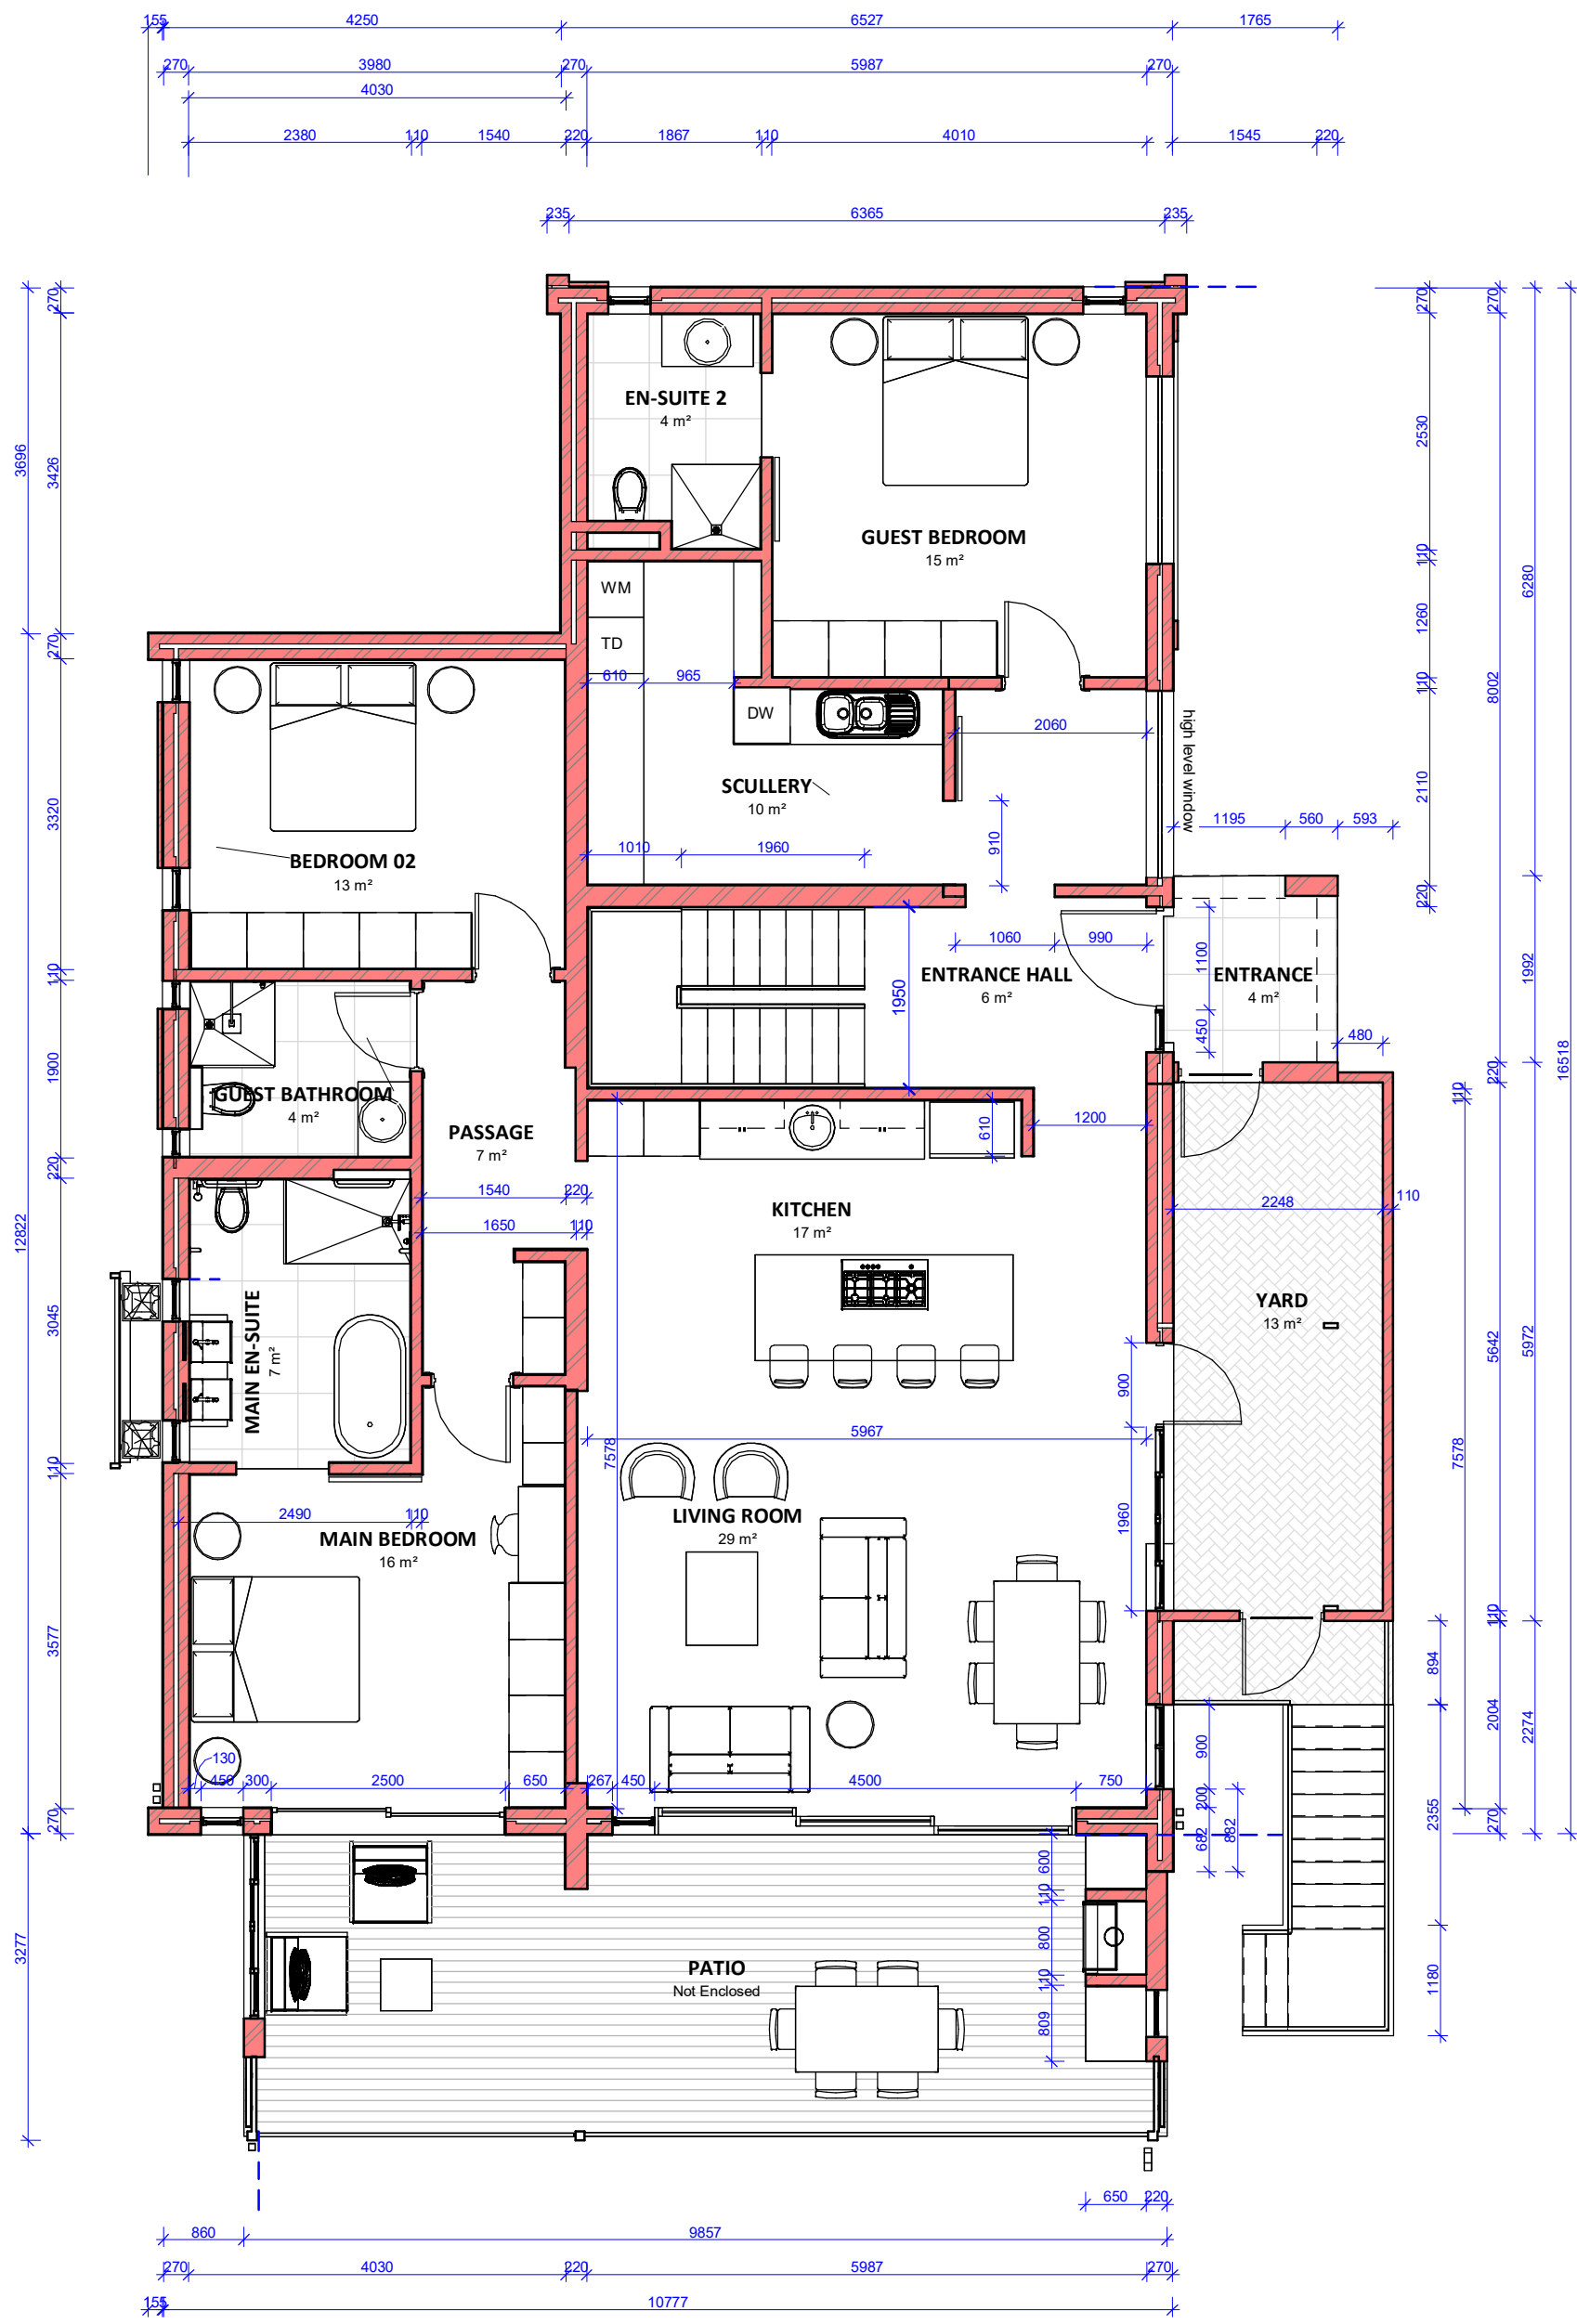

2 Ground Storey Plan
1 : 75

Area Schedule (Gross Building)	
Name	Area
Unit	163 m²
Patio	32 m²
Entrance	4 m²
Basement	99 m²
Grand total	298 m²


REVISIONS

No.	Description	Date
1	1.Sales Drawing	2024-12-12

For Statutory Approval

ARCHITECTS
Studio D'Arc Architects Eastern Cape (Pty) Ltd. SACAP No : 2073
Contact Person: Johann Staats
Address: 16 Lower Valley Road, Baakens Valley, Port Elizabeth
Telephone: 041 585 4555
E-mail: johann@studiodarc.com

Name : Johann Staats SACAP PrArch No : 5633

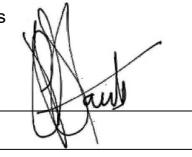
Signed :  Date : 2024-12-12

OWNER

Owner

Enter address here

Name : Owner

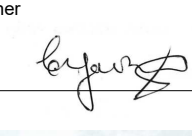Signed :  Date : 2024-12-12



Unit No.

Project:

Eden View Lifestyle Estate

Drawing:

Typical 3 Bedroom and Basement Garage Floorplans

Project number 21-08C

Date 2024-12-12

Drawn by Graham E

Checked by JPS

3C2_GA2-01_P1

Scale 1 : 75