


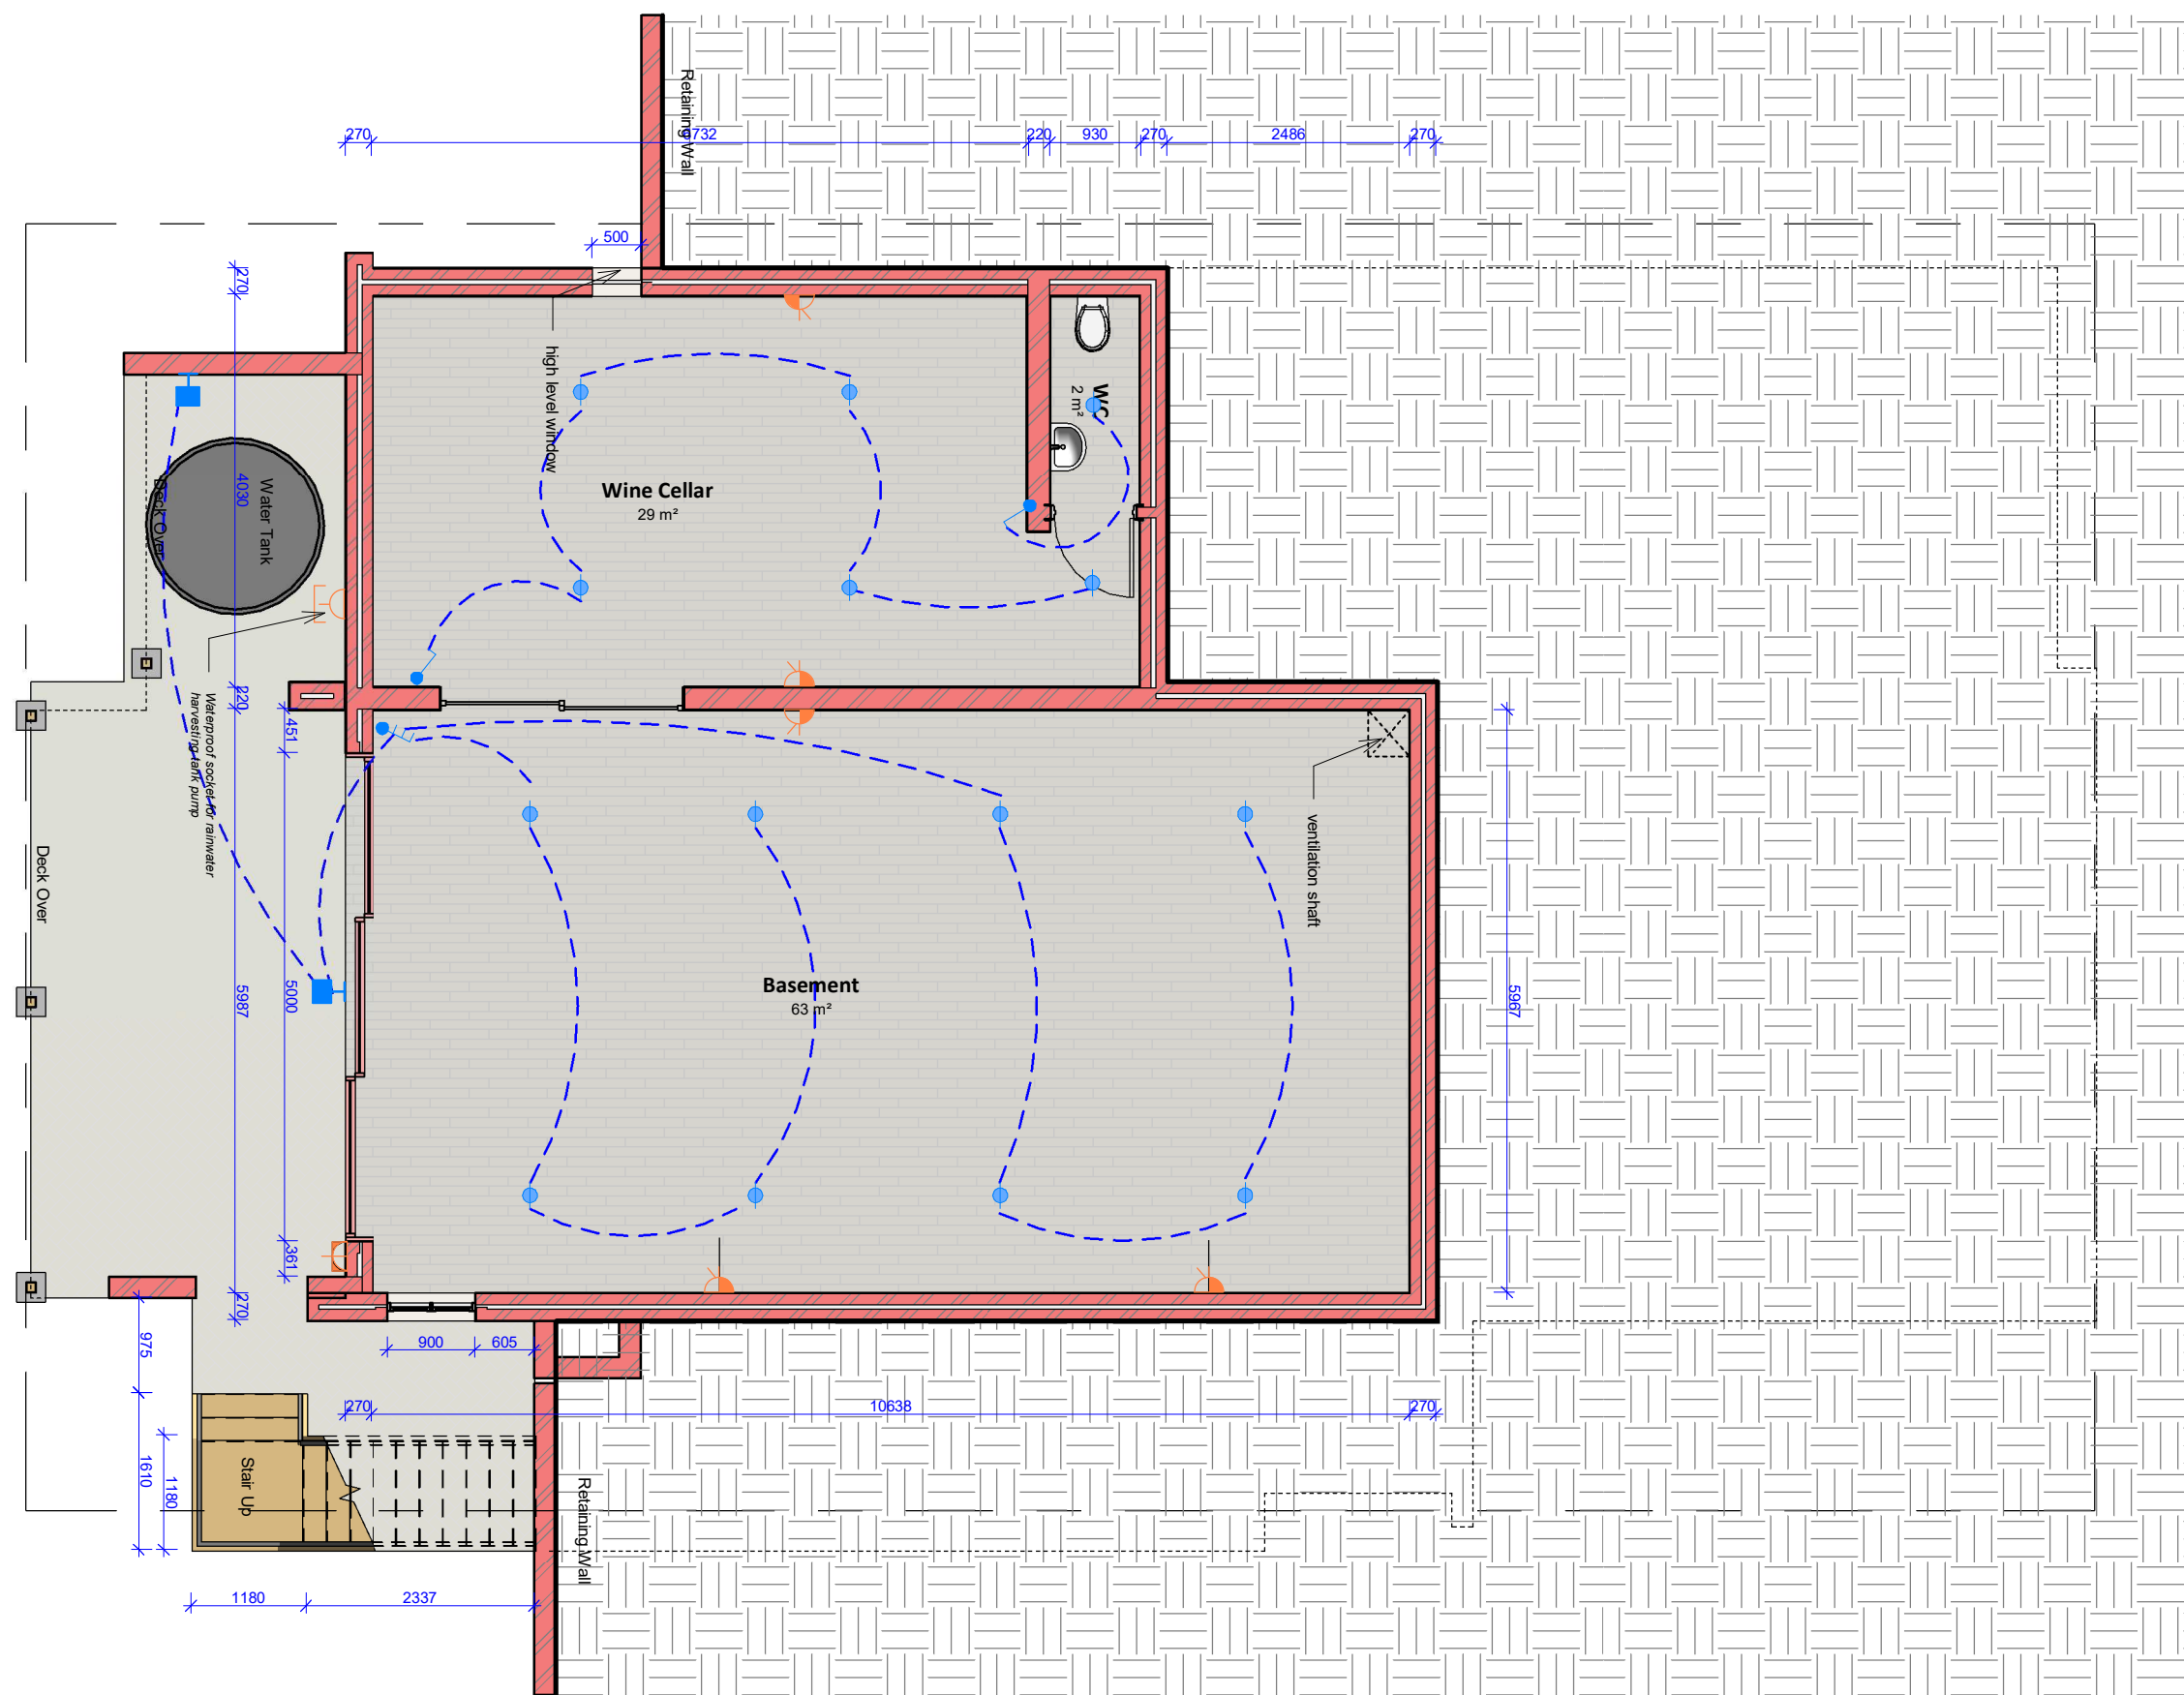

Basement Area: 109sqm

No.	Description	Date
1	1.)Basement Marketing Plan	2025-01-29



Three Bedroom Unit (Double Garage)- Basement Floorplan

Project number	21-08C	3b1_GA2B-02_P1
Date	2025-01-29	
Drawn by	GE	
Checked by	JPS	
		Scale 1 : 75