



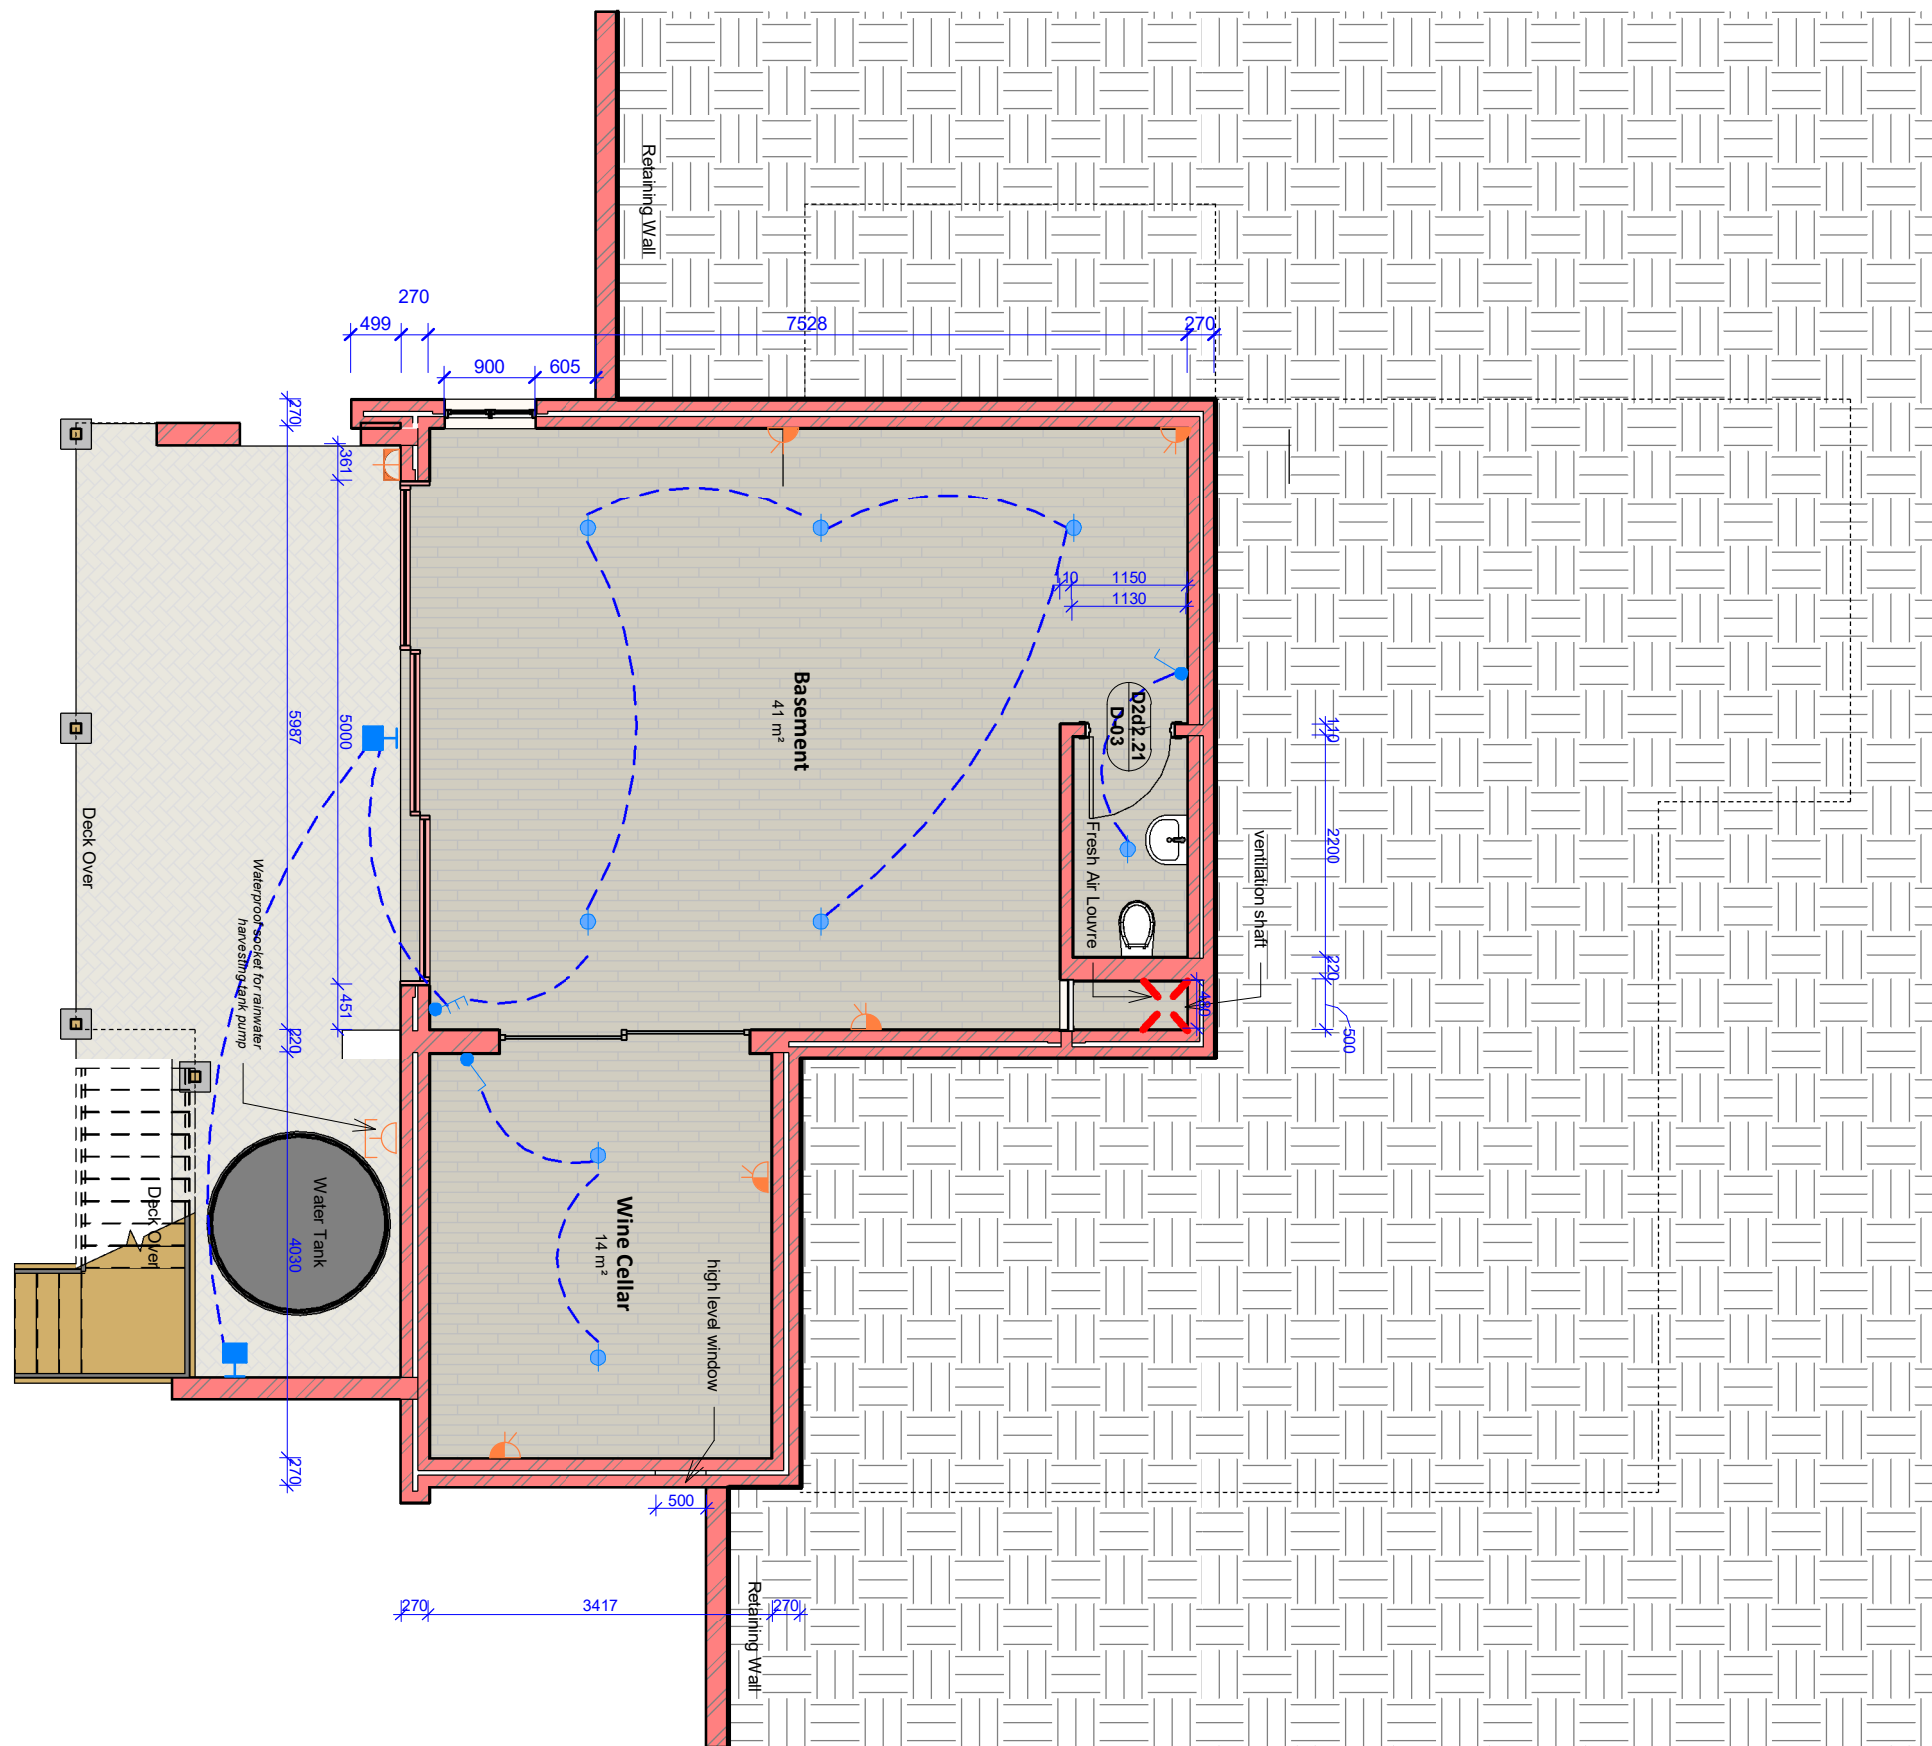

Basement Area: 70sqm

STUDIO D'ARC
ARCHITECTS

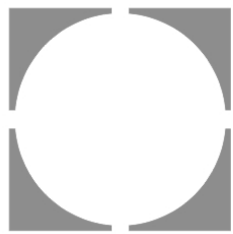

No.	Description	Date
1	1.)Basement Marketing Plan	2025-01-29

Eden View Lifestyle Estate



Two Bedroom Unit + Study with Basement - Basement Floorplan

Project number	21-08C	2d2_GA2B-02 _P1
Date	2025-01-29	
Drawn by	GE	
Checked by	JPS	Scale
		1 : 75