


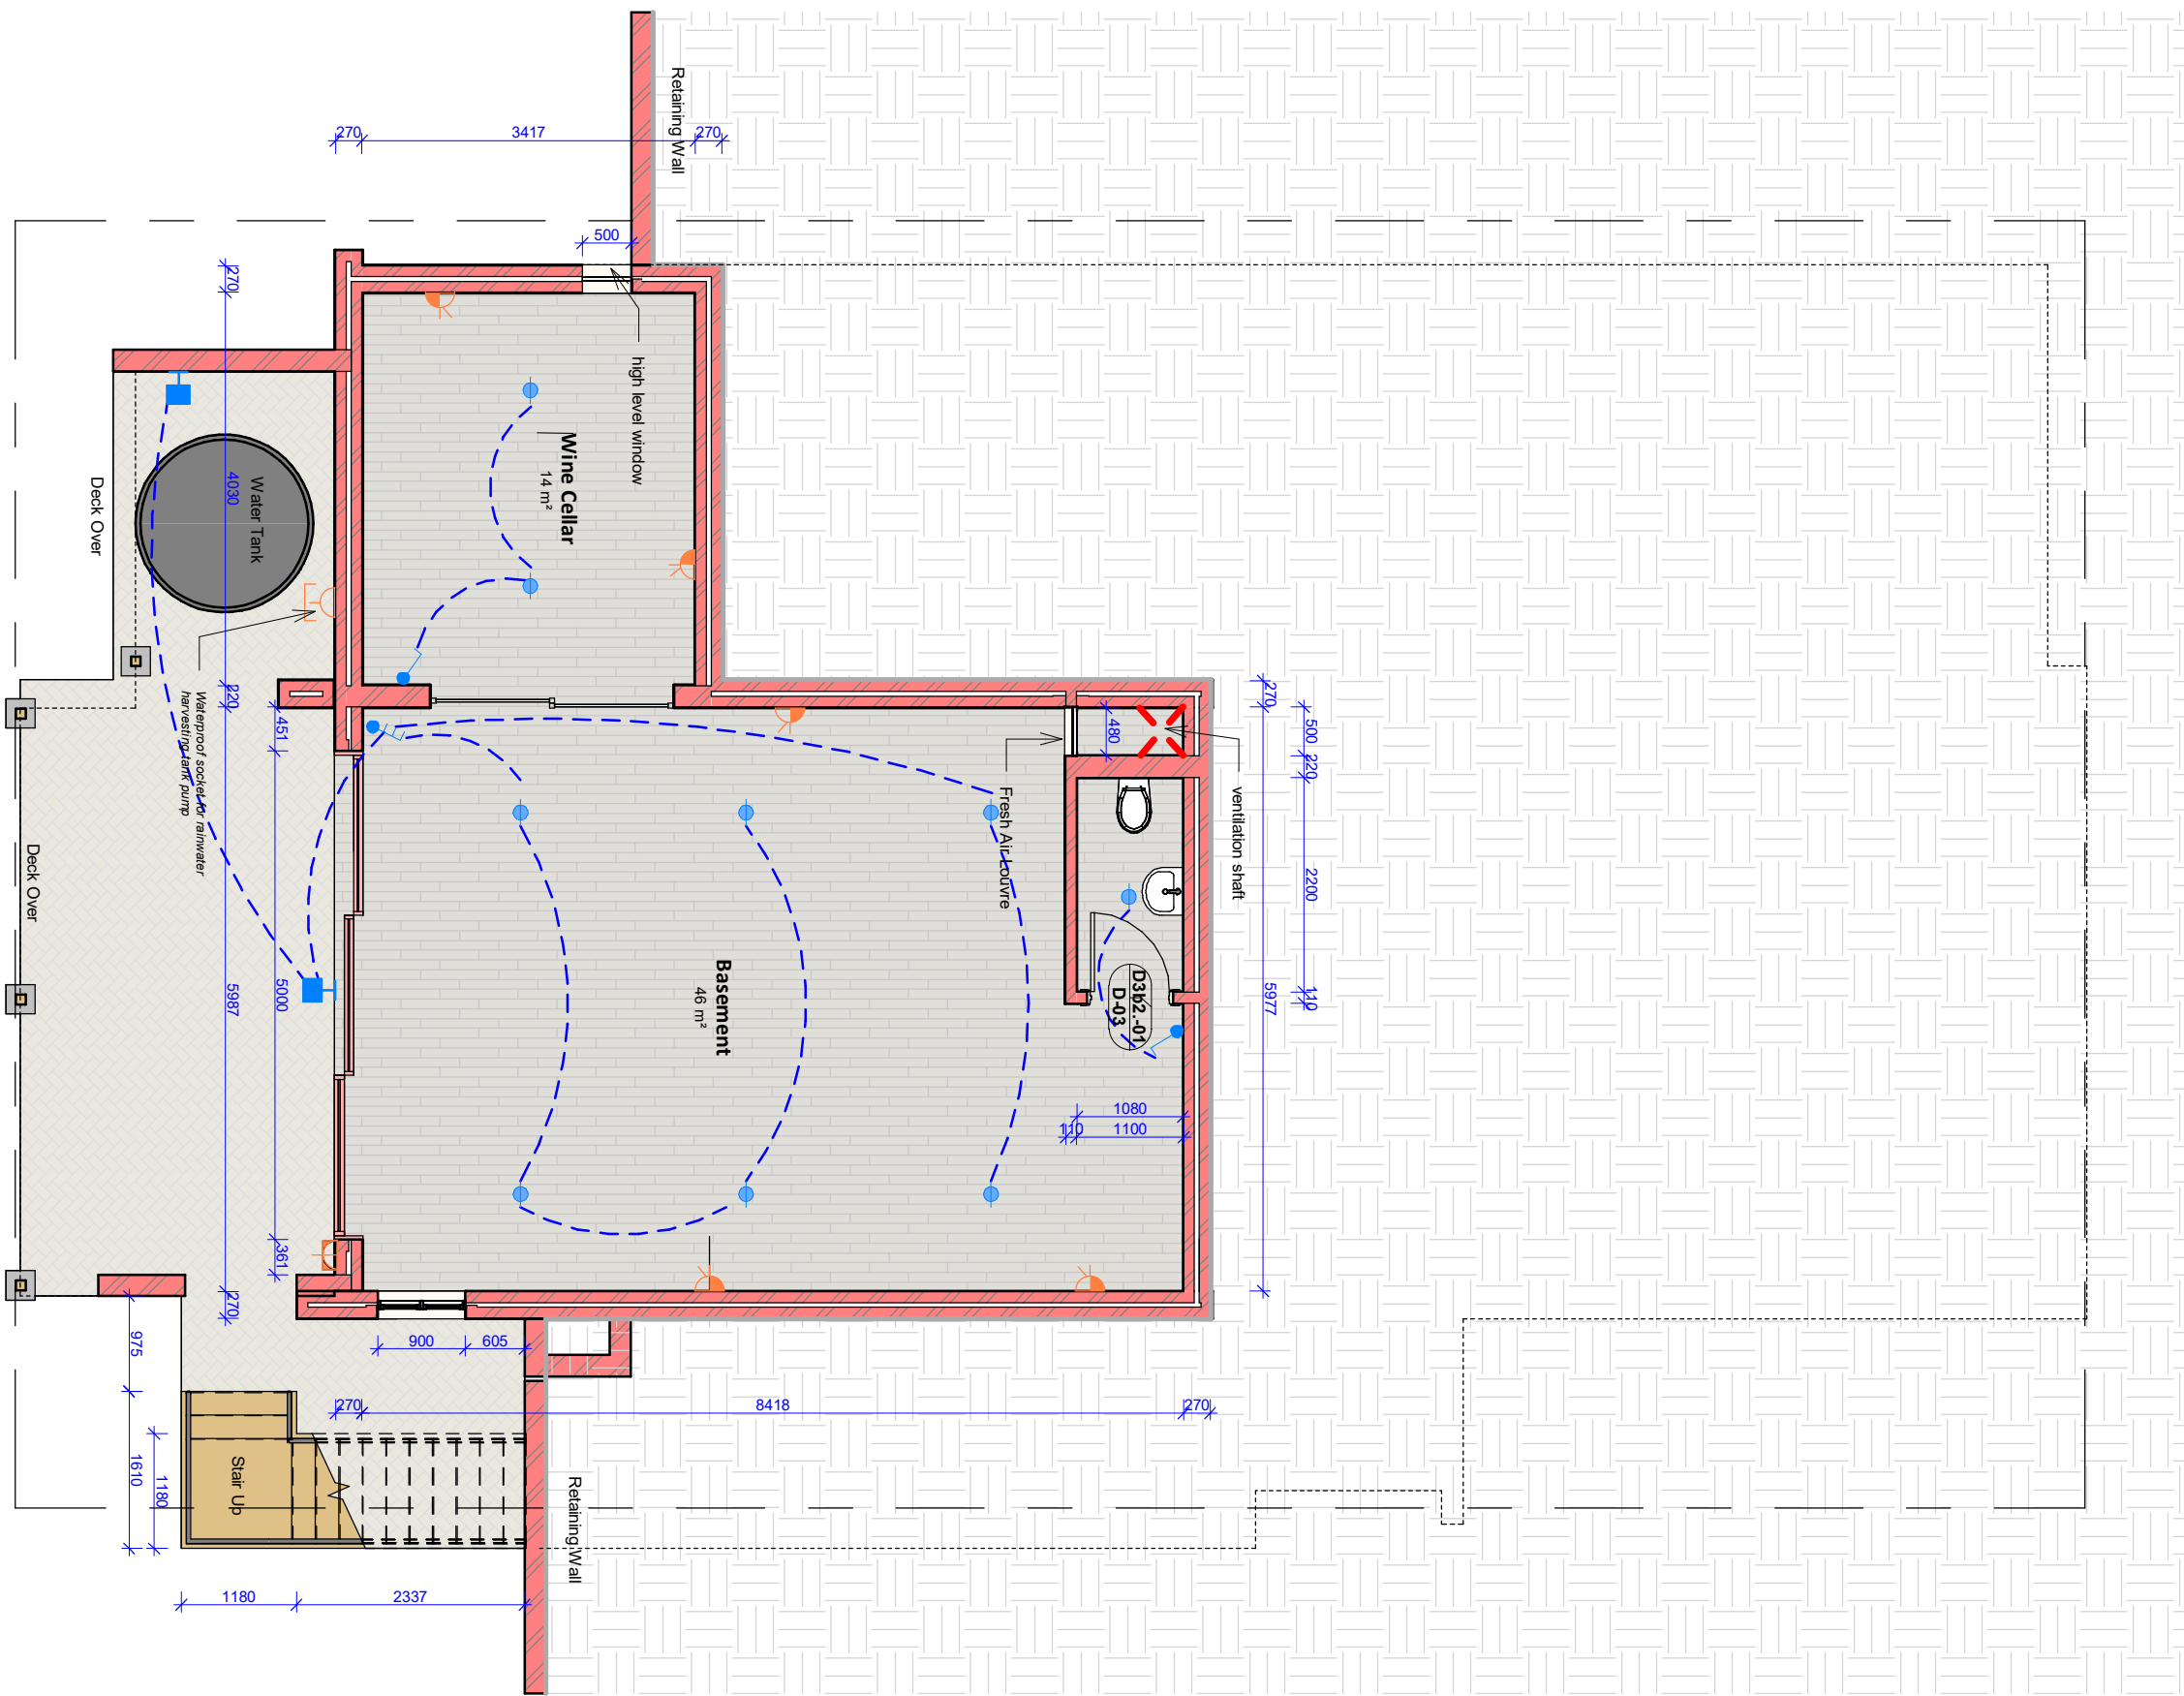

Basement Area: 76sqm



No.	Description	Date
1	1.)Basement Marketing Plan 2025	2025-01-29

Eden View Lifestyle Estate		Three Bedroom Unit (Double Garage)- Basement Floorplan	
		Project number	21-08C
		Date	2025-01-23
		Drawn by	GE
		Checked by	JPS
		3b1_GA2B-02 _P1	
		Scale	1 : 75